


AAF125 – PROPOSED SECTIONS – CoU
76 ELMER ROAD, LONDON SE6 2ER
SCALE 1 : 100 PRINTED ON A3 USING MS WORD OR PDF

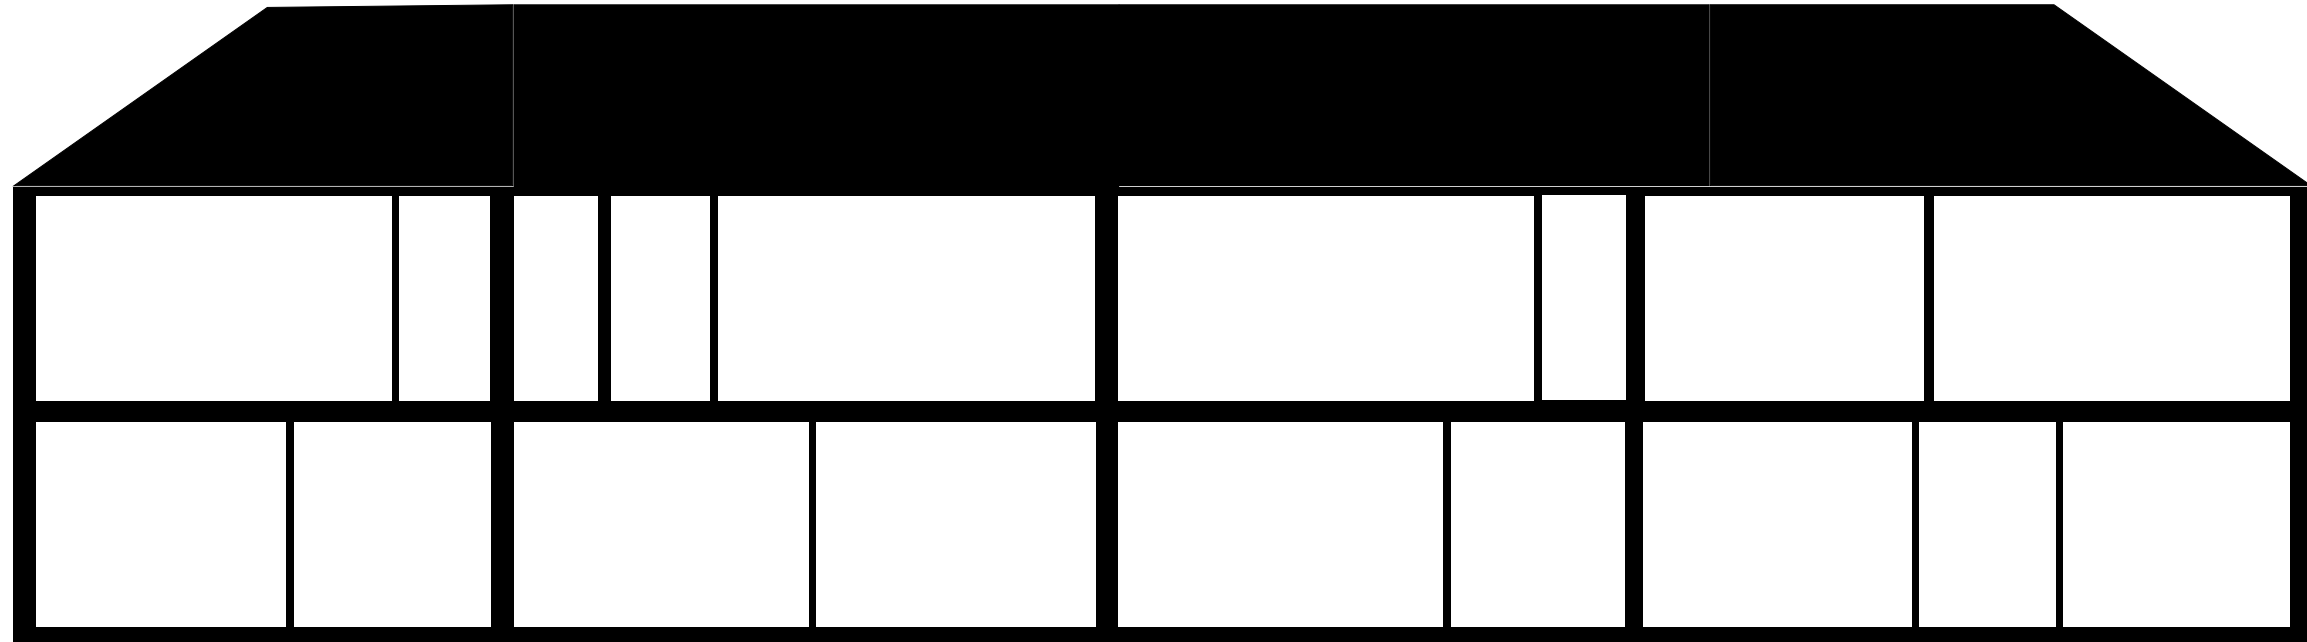

SIDE-TO-SIDE SECTION LOOKING NORTH



FRONT-TO-BACK SECTION LOOKING WEST