


AAF124 – PROPOSED SIDE ELEVATIONS - CoU
76 ELMER ROAD, LONDON SE6 2ER
SCALE 1 : 100 PRINTED ON A3 USING MS WORD OR PDF

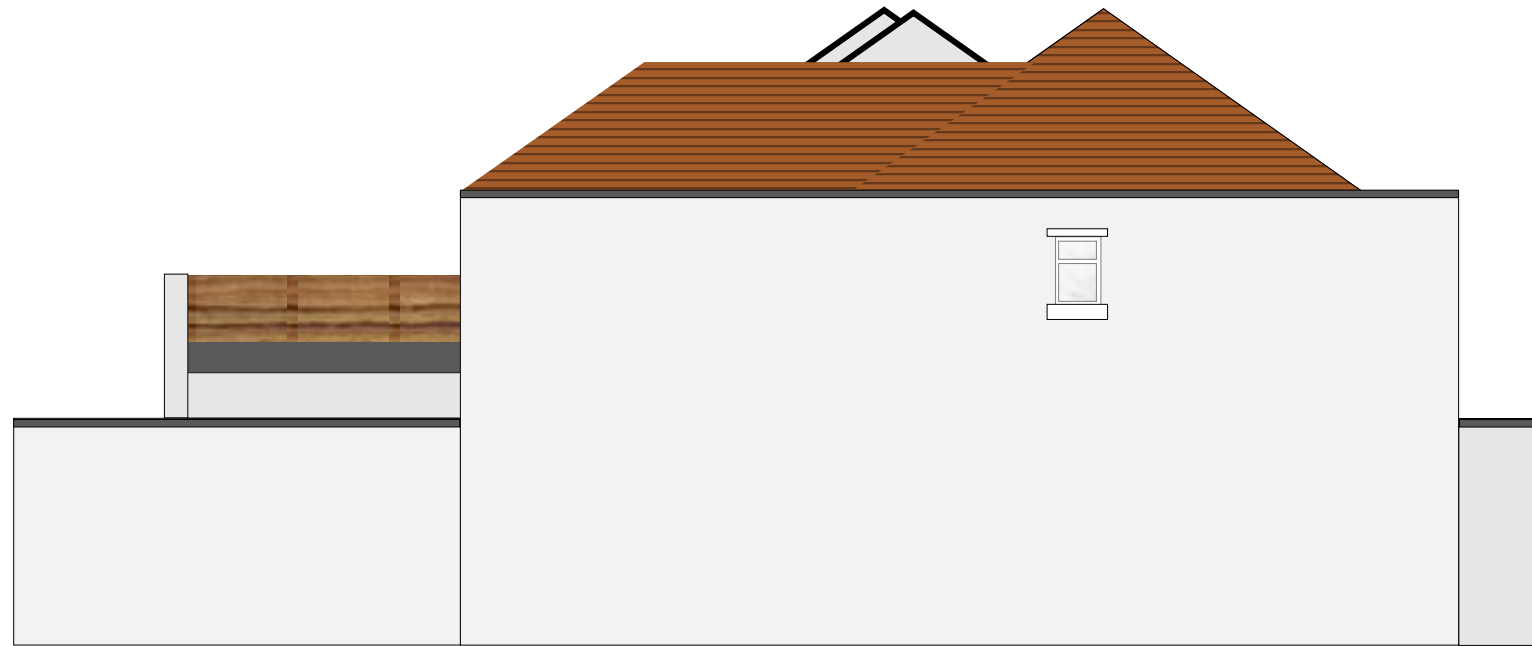

SIDE ELEVATION LOOKING EAST



SIDE ELEVATION LOOKING WEST