


AAF015 – EXISTING SIDE ELEVATIONS AND COURTYARD SECTIONS
 76 ELMER ROAD, LONDON SE6 2ER
 SCALE 1 : 100 PRINTED ON A3 USING MS WORD OR PDF




SIDE ELEVATION LOOKING EAST



COURTYARD SECTION LOOKING EAST

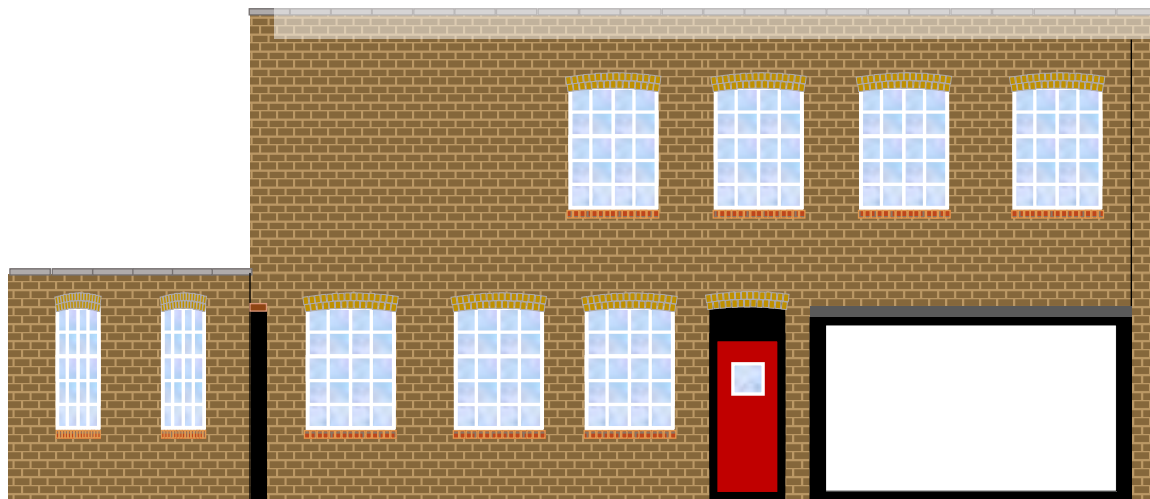

COURTYARD SECTION LOOKING WEST

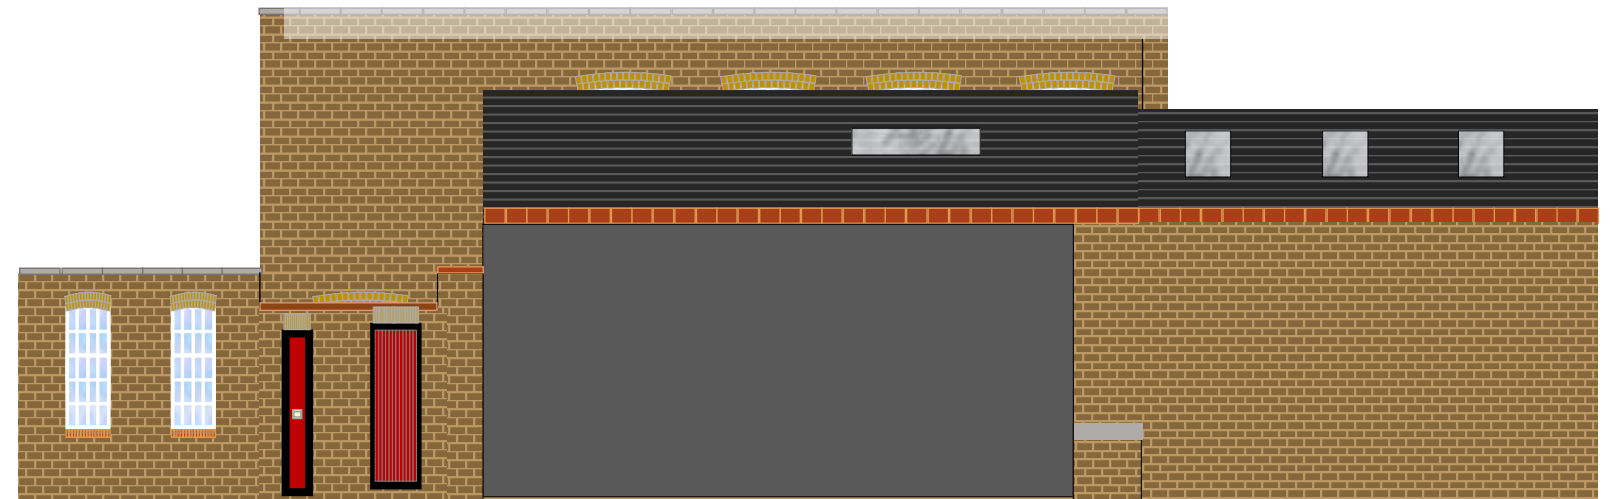

SIDE ELEVATION LOOKING WEST