



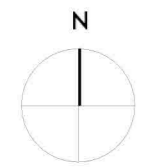

Scale Bar: Meters

- NOTES:**
1. Responsibility is not accepted for errors made by others in scaling from this drawing. All construction information should be taken from written dimensions only.
 2. All dimensions must be checked on site and any discrepancies checked with the architect prior to manufacture, fabrication and/or installation
 3. Unless shown otherwise all dimensions are to structural surfaces.
 4. All works to be carried out in accordance with British Standards, EU Regulations, Codes of Practice and all statutory obligations.

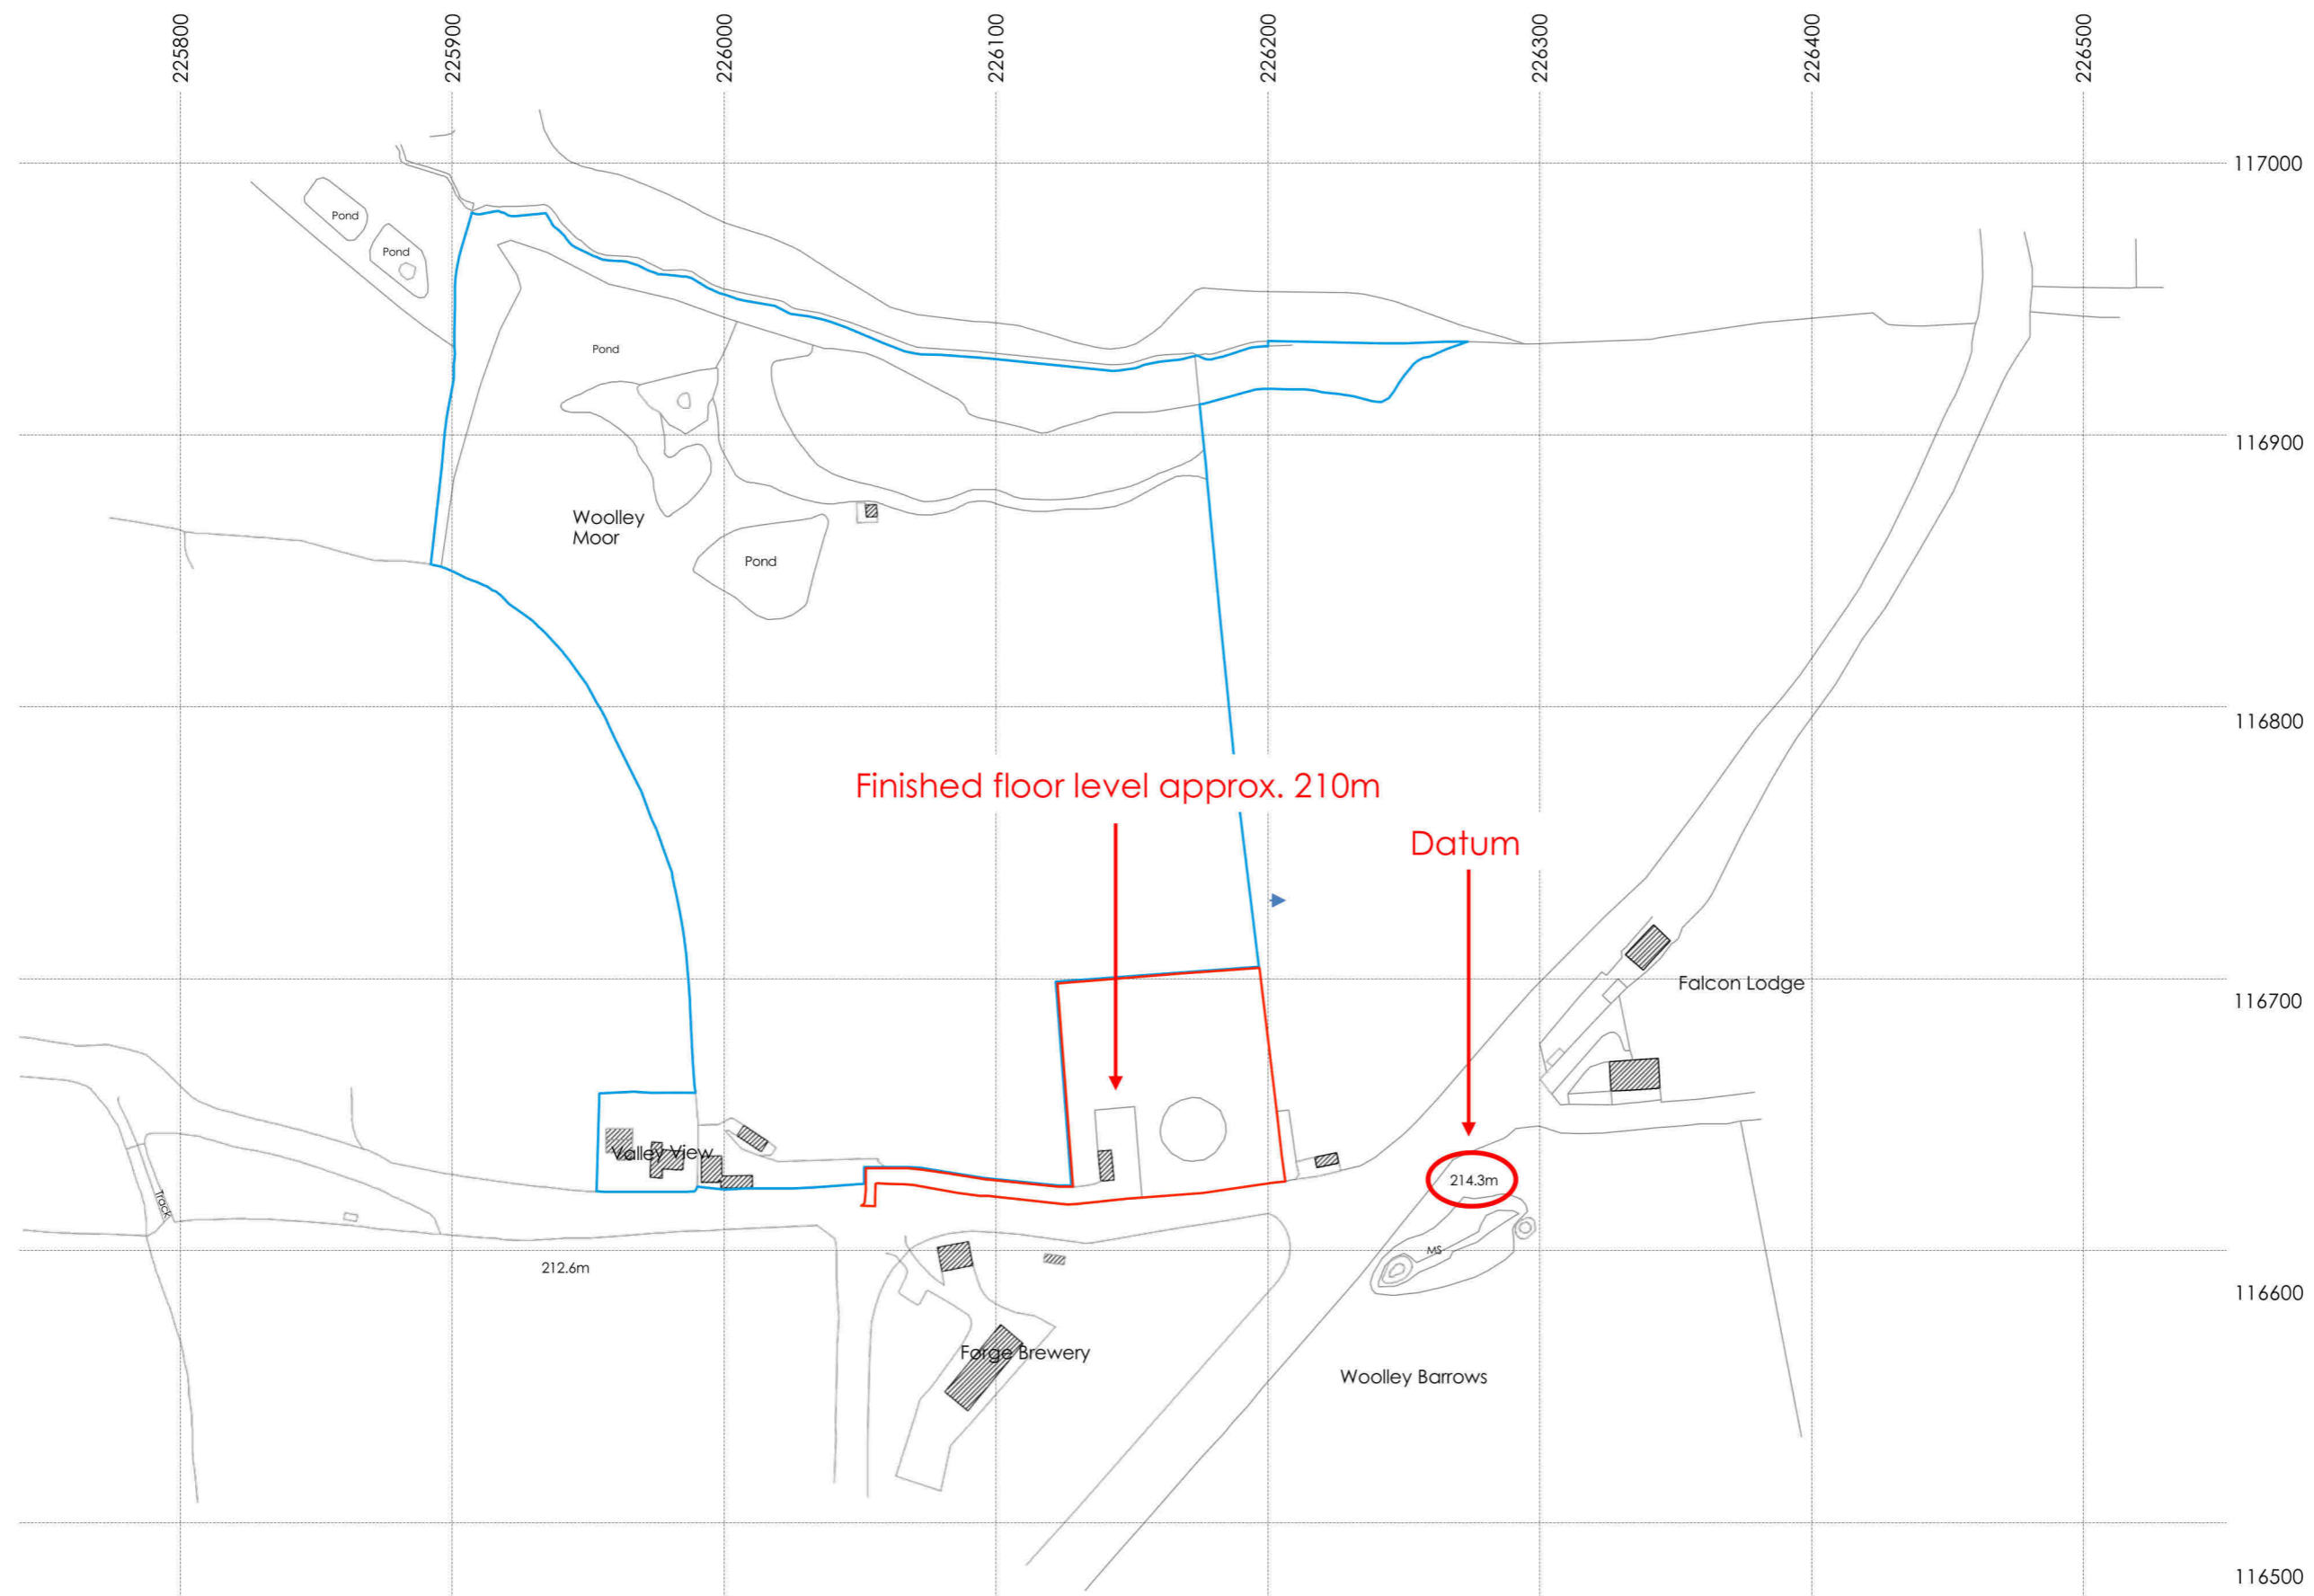

Site
Location Plan

Scale 1:2500	Jan 24	G Thomson Woolley
		Site Location Plan