


Existing Barn  
Steve Oakes  
Pendewey Farm, Bodmin, PL31 2QX

Plan 05

1:100

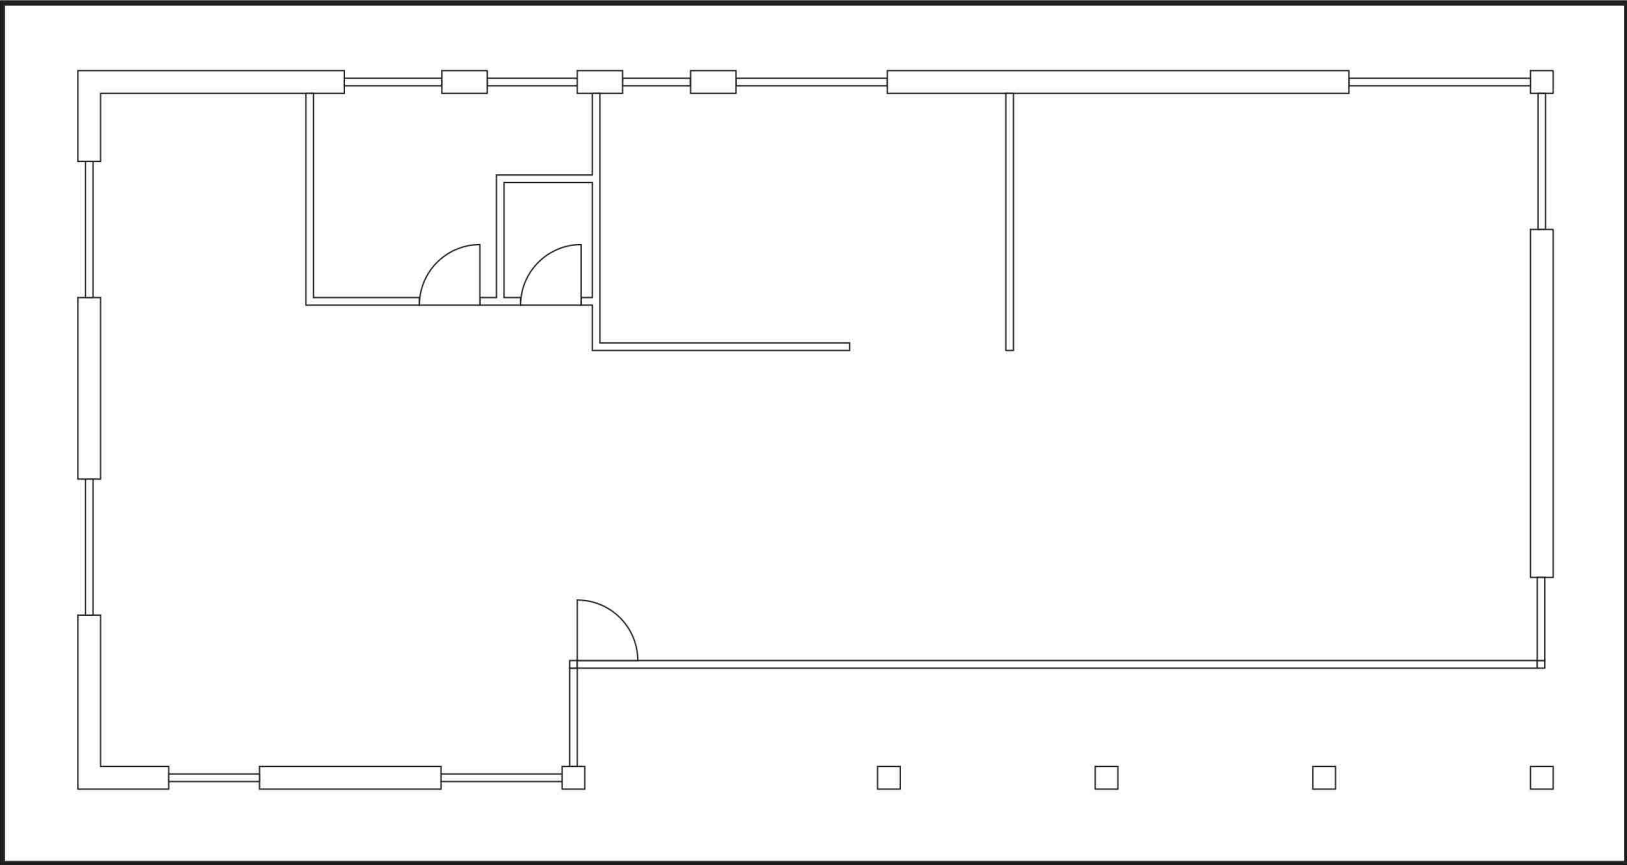

0 2.5 5  
Metres