



1 Existing East Elevation
1 : 100

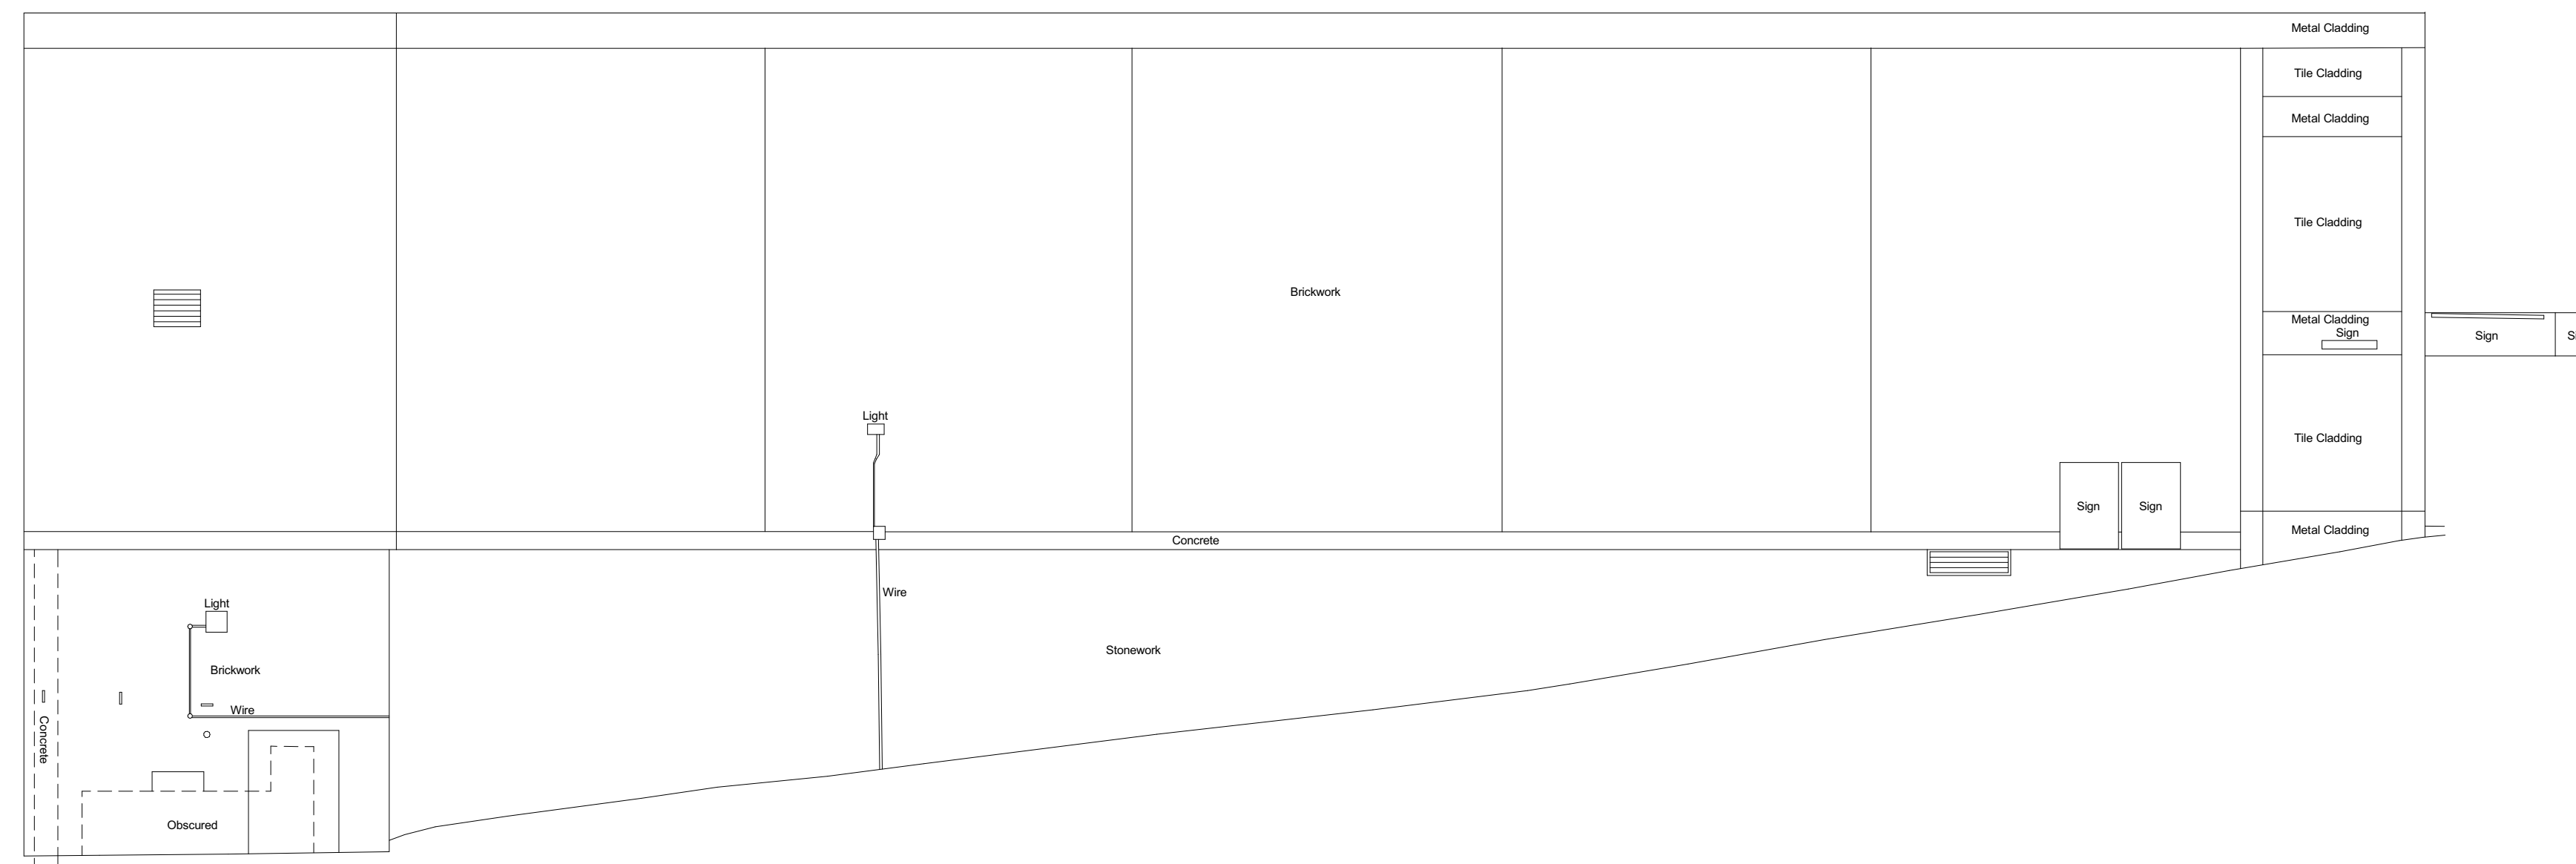

2 Existing North Elevation
1 : 100

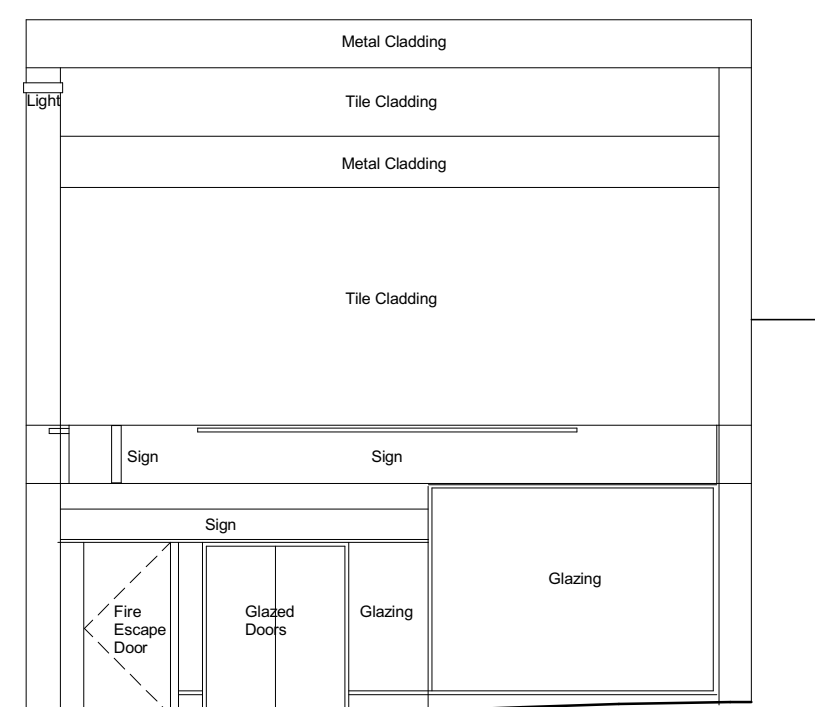

3 Existing West Elevation
1 : 100

NOTES

- 1 THIS DRAWING IS THE COPYRIGHT OF THE ARCHITECT AND MAY NOT BE REPRODUCED WITHOUT LICENCE.
- 2 DO NOT SCALE OFF THIS DRAWING FOR CONSTRUCTION PURPOSES.
- 3 ALL DIMENSIONS AND LEVELS ARE TO BE CHECKED ON SITE BY THE CONTRACTOR BEFORE COMMENCEMENT OF WORK AND ANY DISCREPANCIES REPORTED TO THE ARCHITECT.
- 4 NO RESPONSIBILITY CAN BE ACCEPTED FOR ERRORS ARISING ON SITE DUE TO UNAUTHORISED VARIATIONS FROM THE ARCHITECTS DRAWINGS.
- 5 DRAWINGS ISSUED ELECTRONICALLY MAY LOSE SOME DETAIL.

NOTES:

This drawings contains the following model files:
XXX-PBW-XX-XX-M3-A-0001-Name [S1] [P1]

AMENDMENTS

Rev. No	Revision Description	Rev. Date	Issued by
1	First issue	28.09.23	RH
2	Issued for Planning	13.12.23	BB
3	Drawing updated to planning comment	09.01.24	BB

Poynton Bradbury
Wynter Cole Architects
ATLANTIC STUDIO, TRELYON AVENUE
ST. IVES, CORNWALL, TR26 2AD
Tel. 01736 792000
architects@pbwc.co.uk
www.pbwc.co.uk



Project Number: **3791**
Project Name: **Penzance backlands**
Backlands, Penzance,
Cornwall, TR18 2LE

Title
Existing Elevations - 94 Market Jew Street

Project
3791 - PBWC - XX - 00 - DR - A - 6062

Purpose of Issue Status Revision
Planning S2 P3

Scale
1 : 100@A1

Director In Charge Project Architect Off. Project No.
CT BB 3791