


Scale

1/100

FIRST FLOOR PLAN

PROPOSED CHANGES OF USE GARAGE ATTACHED TO ALOWA GARDEN

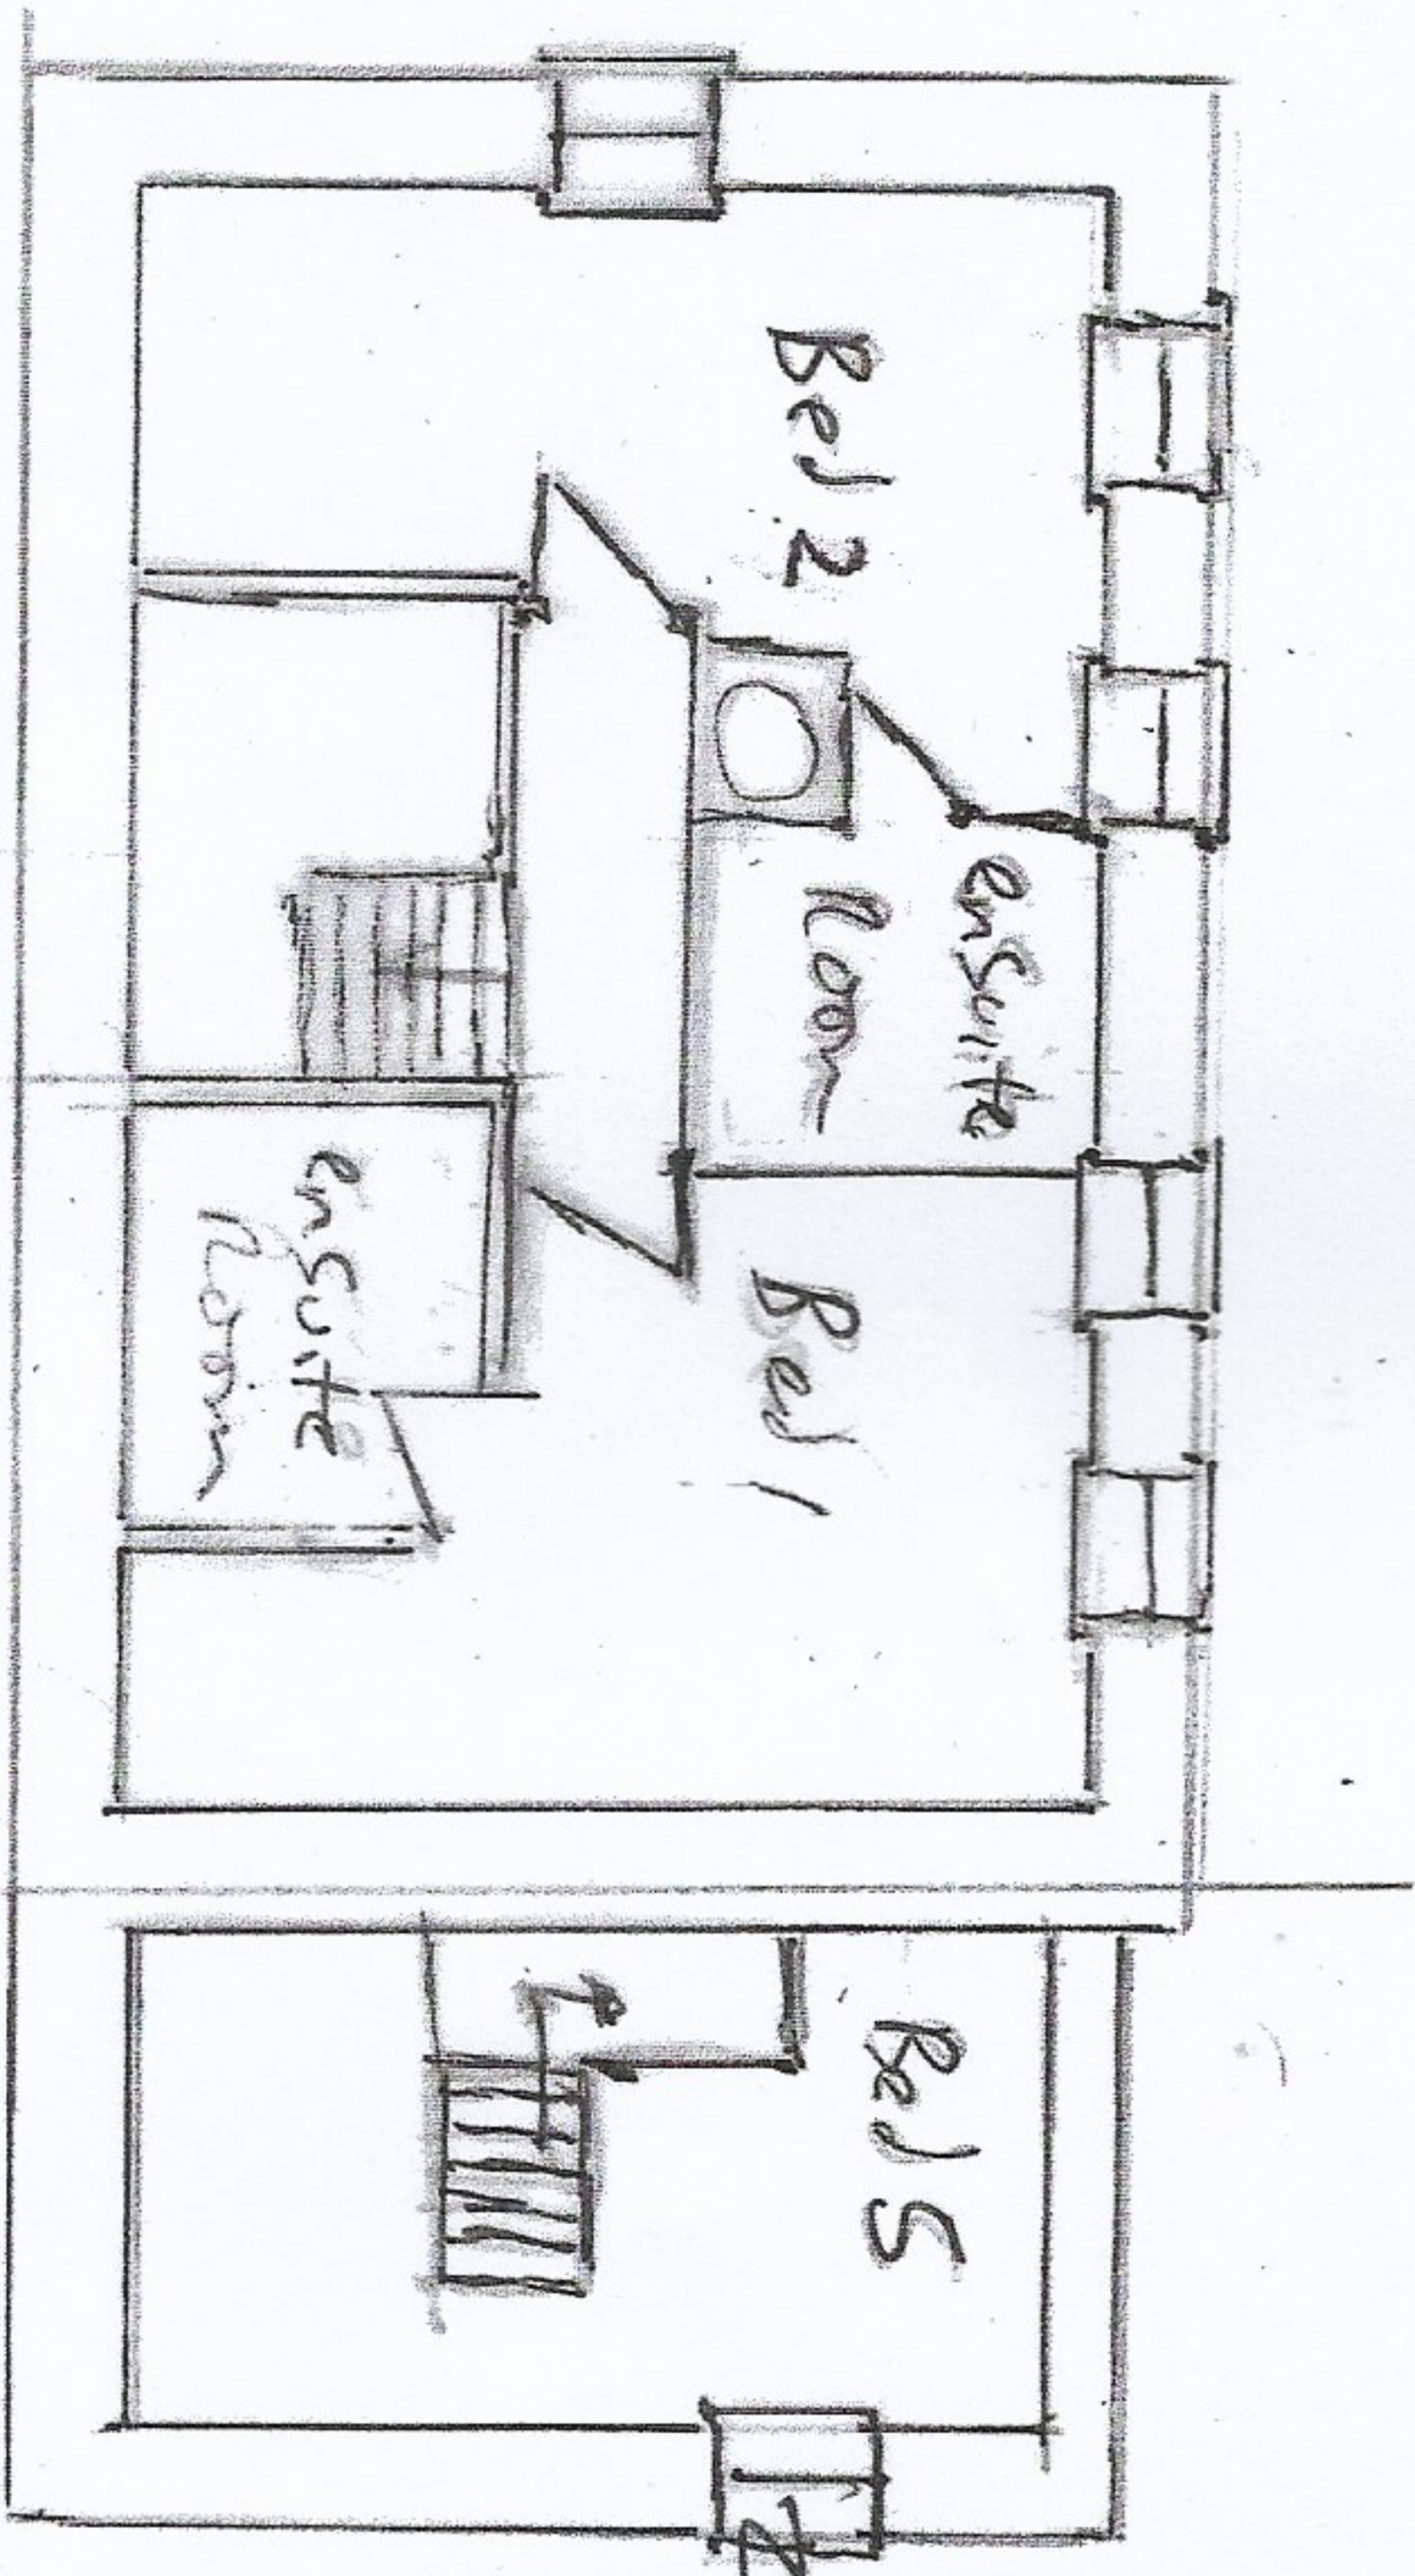

Obscure glazings