


Location Plan

Site Address: Alona Garden, B3263 Between Molesworth Street And Treven, Treven, Tintagel, PL34 0DT

Date Produced: 29-Dec-2023

Scale: 1:1250 @A4

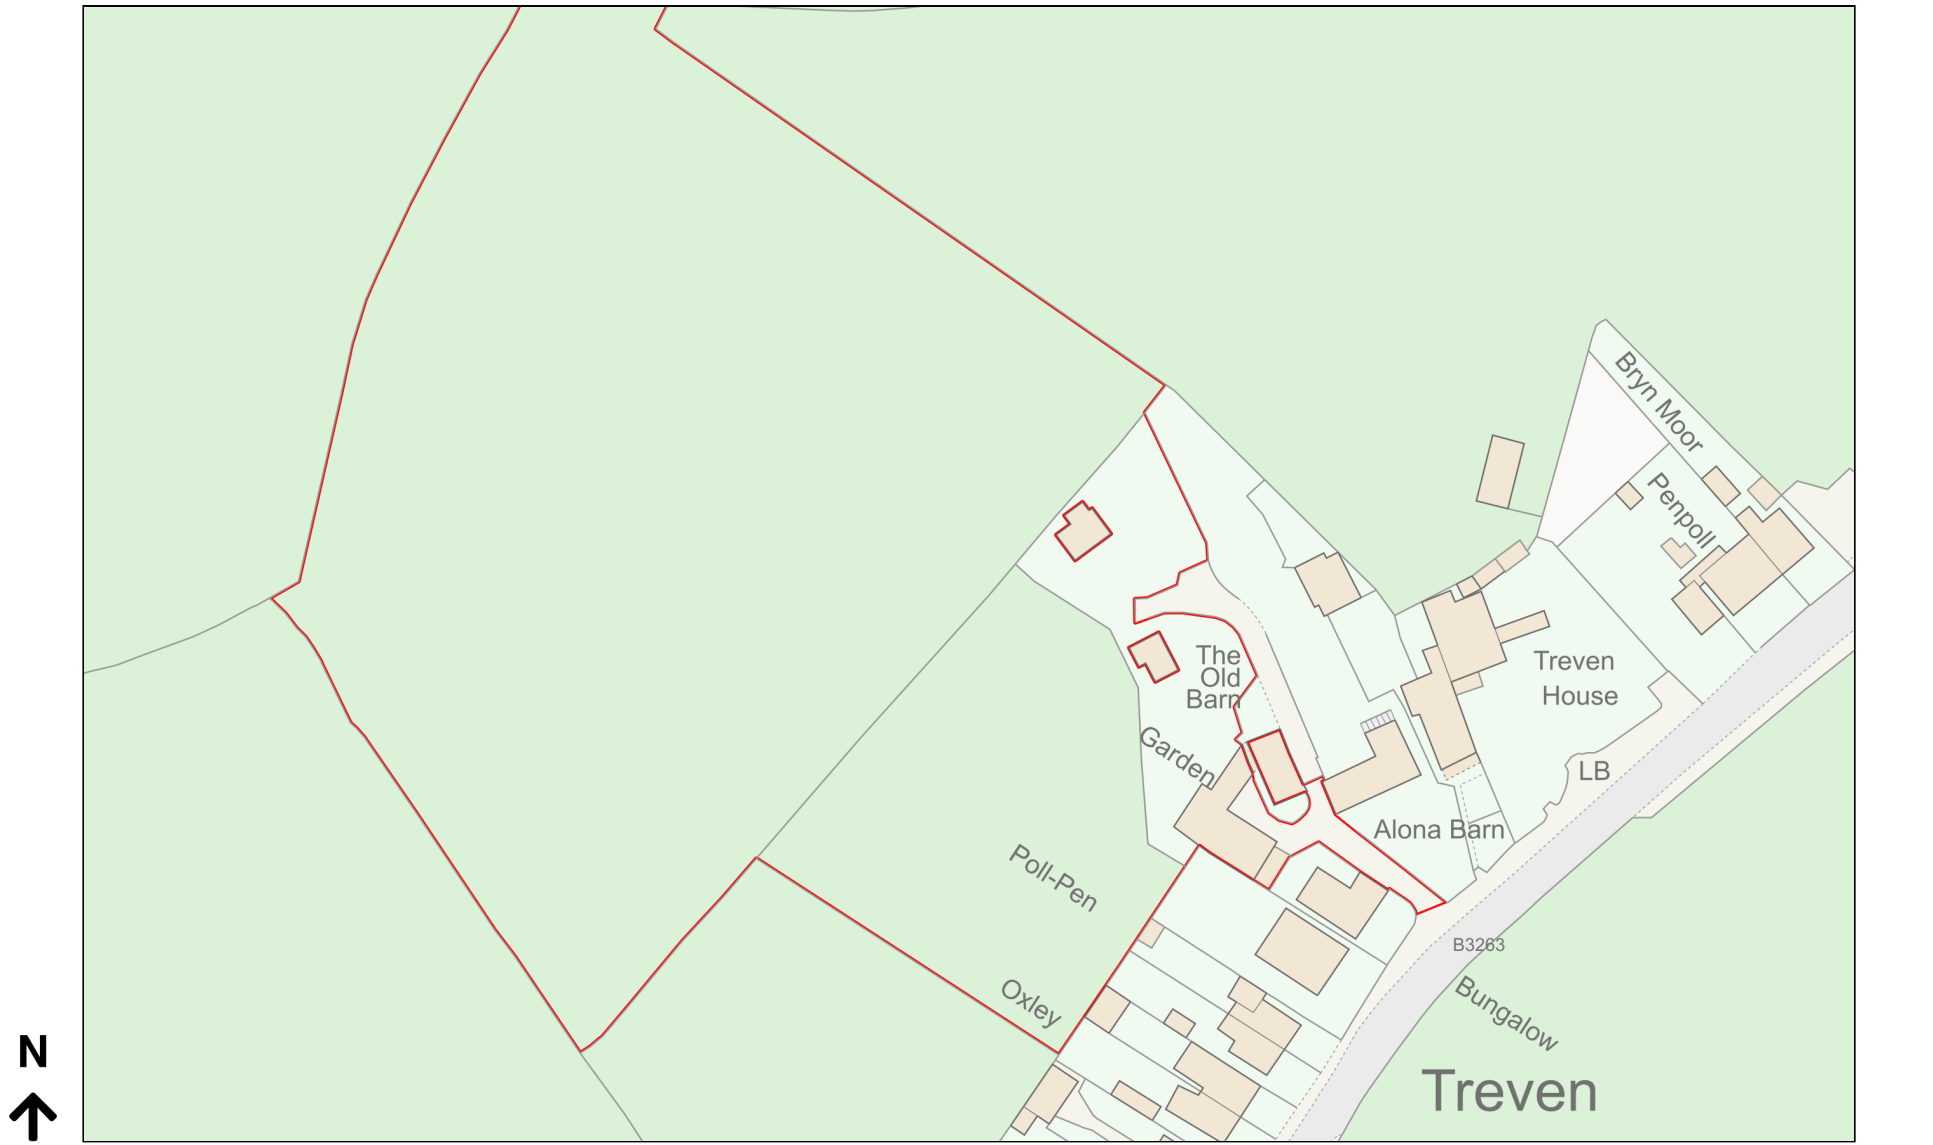

Planning Portal Reference: PP-12700788v1