




Rear (North) Elevation @ 1:100




Side (West) Elevation @ 1:100

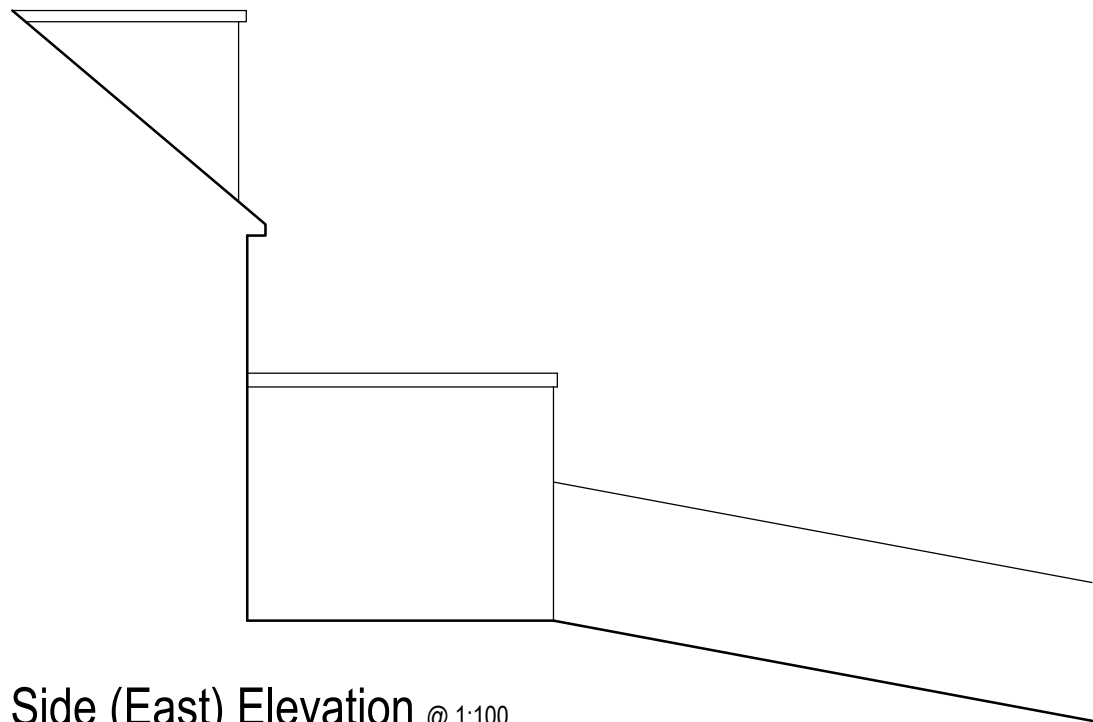

Side (East) Elevation @ 1:100

looking through 85 Auckland Drive

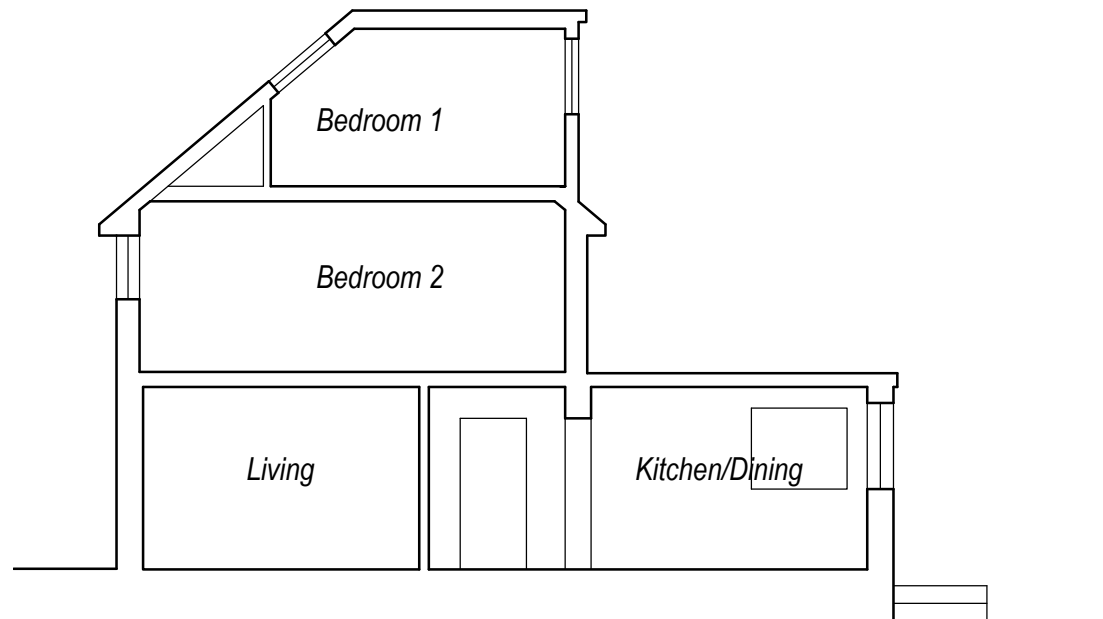

Section @ 1:100

0 1 2 3 5m
Scale 1:100

Rev	Description	Date
Job Reference Extension 83 Auckland Drive Brighton, BN2 4JG		Client Mr & Mrs Winslade
Drawing Title Existing Section & Elevations		Drawing No ADC 1556/02
Date 24/11/23	Scale 1:100	Dwg Size A3
Plot Style ADCgreyscale	Drawn CW	Checked AD

All dimensions to be checked on site and do not scale from this drawing. This drawing should be approved by Local Authority Building Control or other appropriate checking authority prior to commencement of work. This drawing should not be reproduced without the prior consent of the author.

ADC Alistair Dodd
Consulting

Architectural Services

Citibase Brighton, 95 Ditchling Road
Brighton, East Sussex, BN1 4ST
Tel: 01273 558330
Email: info@adcbrighton.co.uk
www.adcbrighton.com