



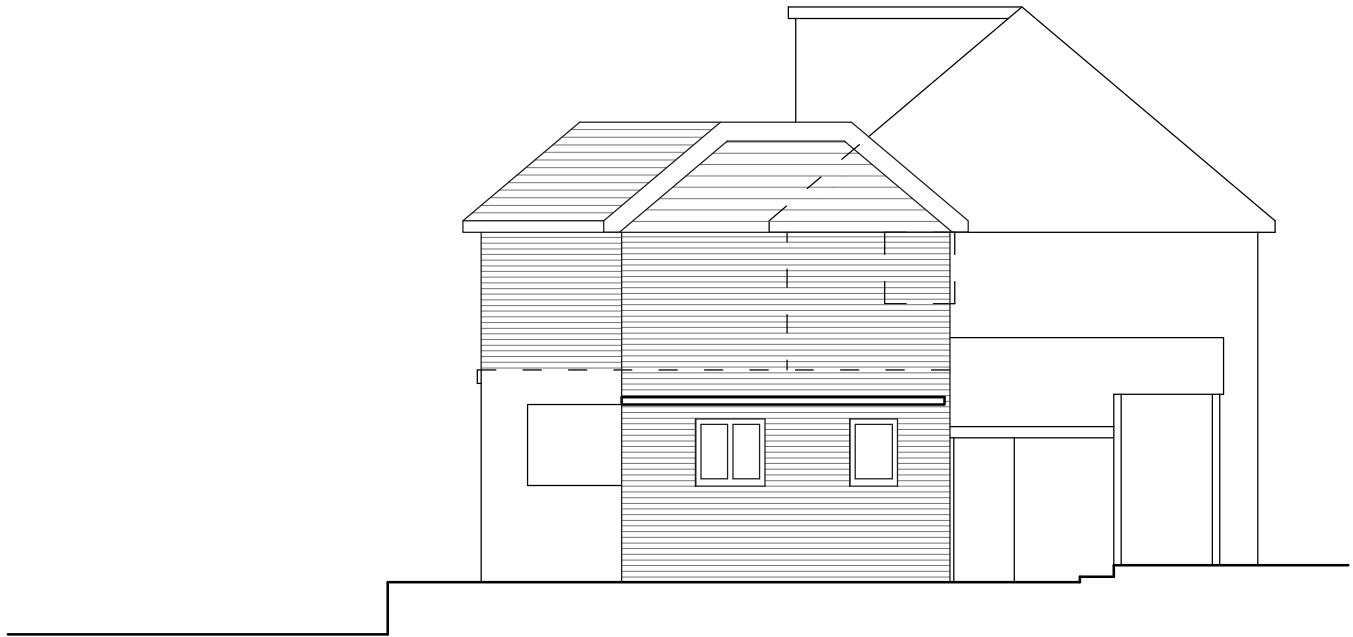

Rear (North) Elevation @ 1:100

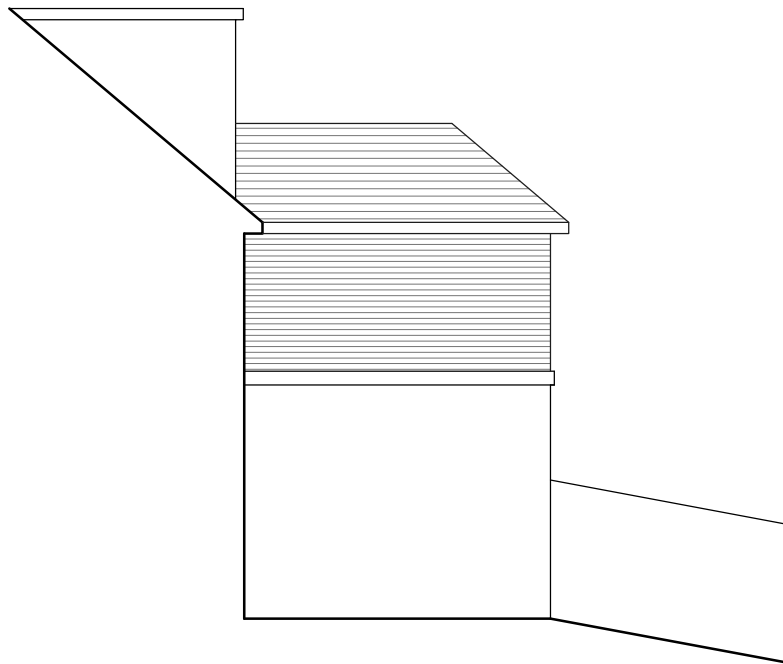


Side (West) Elevation @ 1:100



Side (East) Elevation @ 1:100

looking through 85 Auckland Drive

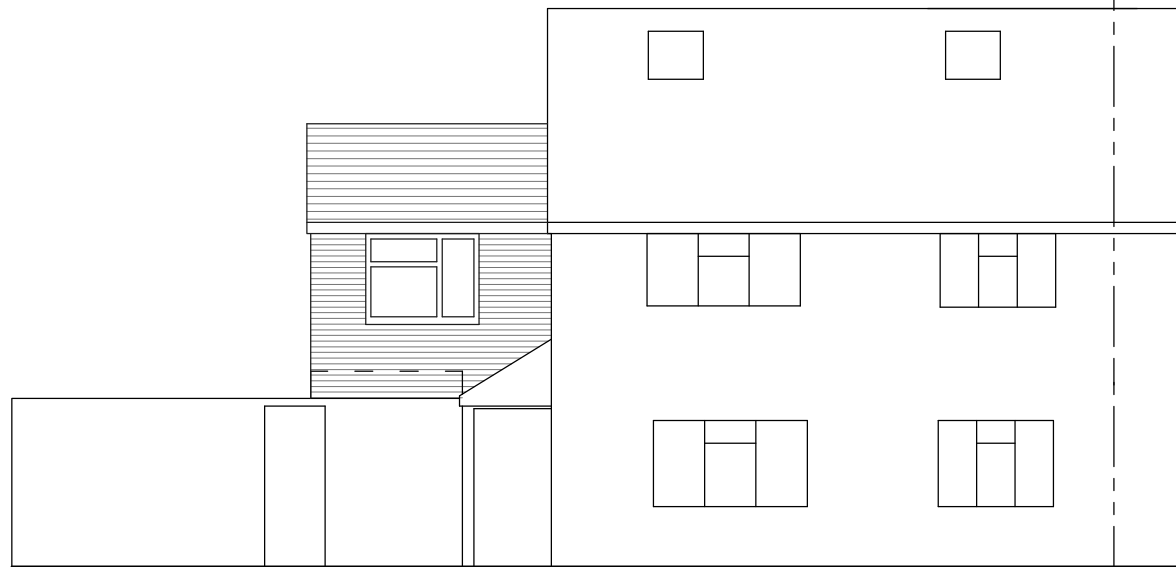

Front (South) Elevation @ 1:100

0 1 2 3 5m
Scale 1:100

Rev	Description	Date
A	Client Amendments	08.12.23

Job Reference		Client			
Extension 83 Auckland Drive Brighton, BN2 4JG		Mr & Mrs Winslade			
Drawing Title		Drawing No	Rev		
Proposed Section & Elevations		ADC 1556/04	A		
Date	Scale	Dwg Size	Plot Style	Drawn	Checked
29/11/23	1:100	A3	ADCgreyscale	CW	AD

All dimensions to be checked on site and do not scale from this drawing. This drawing should be approved by Local Authority Building Control or other appropriate checking authority prior to commencement of work. This drawing should not be reproduced without the prior consent of the author.

ADC Alistair Dodd
Consulting

Architectural Services

Citibase Brighton, 95 Ditchling Road
Brighton, East Sussex, BN1 4ST
Tel: 01273 558330
Email: info@adcbrighton.co.uk
www.adcbrighton.com