




# VESTA ARCHITECTS

The Oast House, Stapeley Manor Farm, Odiham, Hampshire, RG29 1JE  
+44 (0)1256 862850 | info@vesta-architects.co.uk

www.vesta-architects.co.uk

## BLOCK PLAN

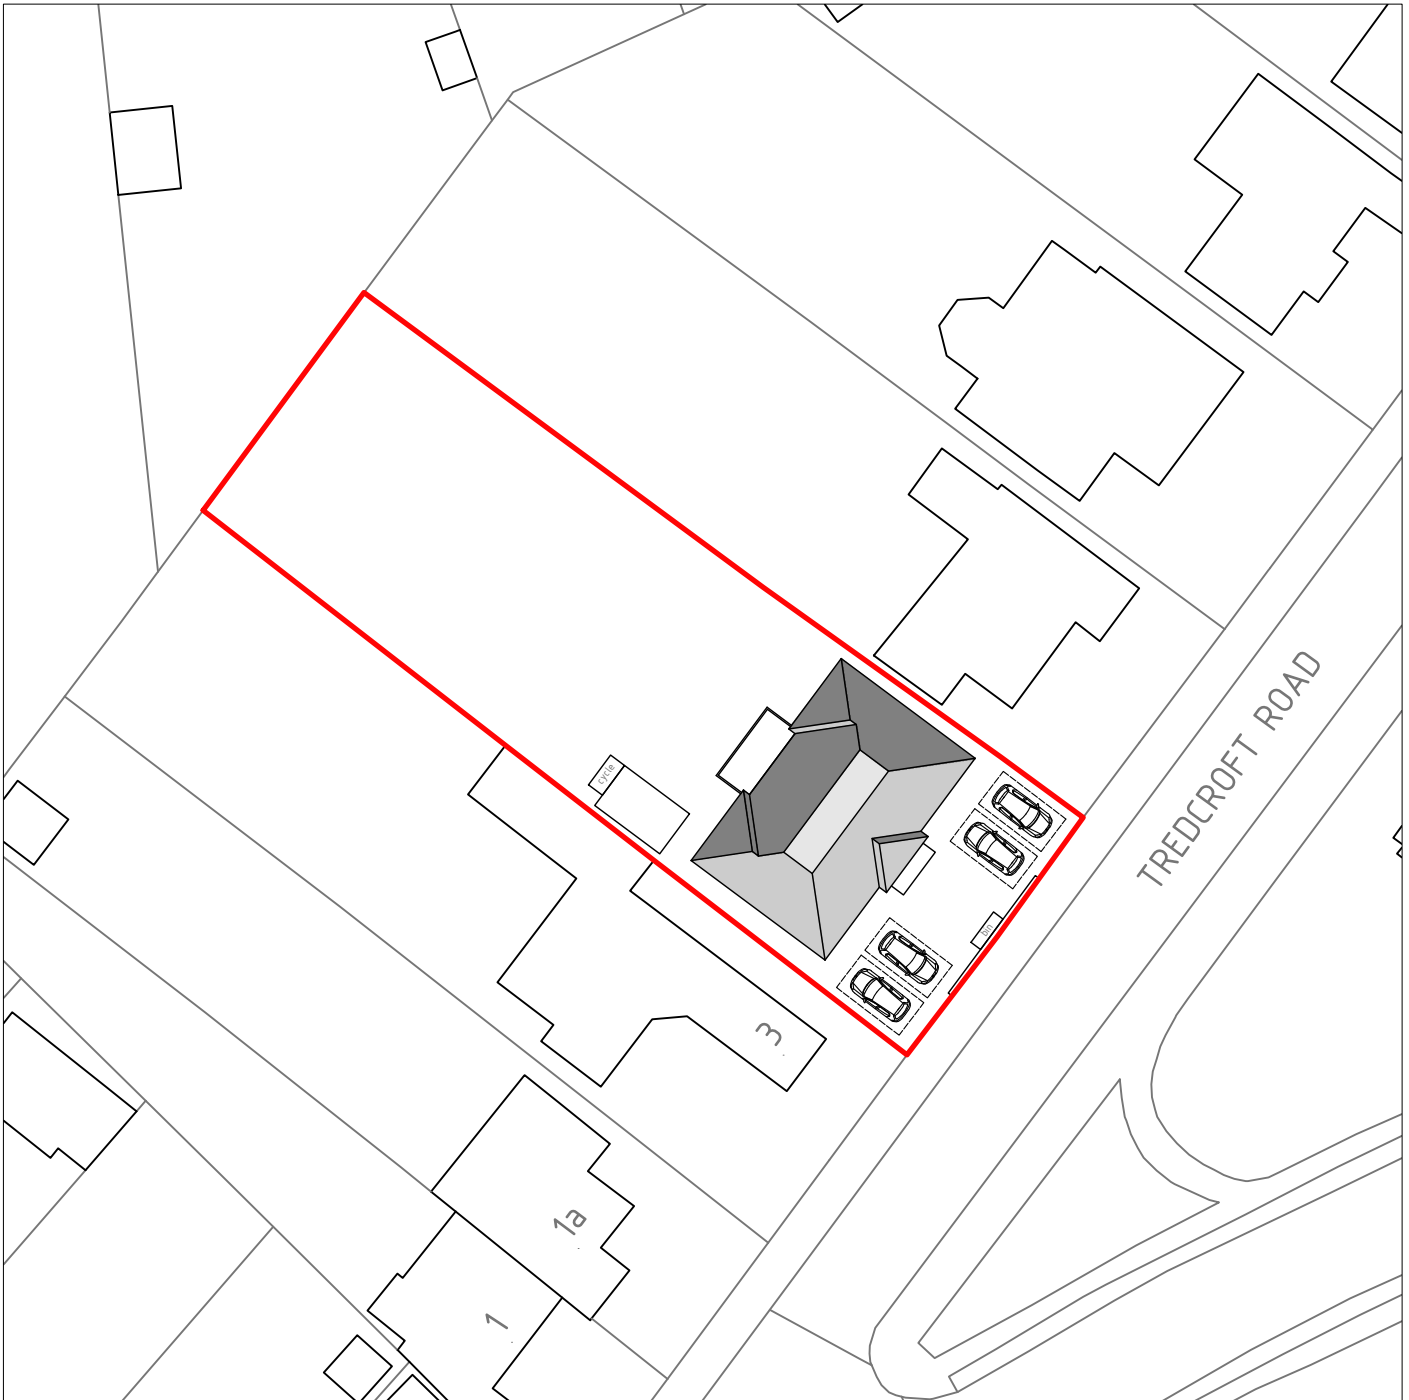

Scale Bar 1:500



Project

5 TREDCROFT ROAD, HOVE  
BRIGHTON, EAST SUSSEX, BN3 6UH

Date

DEC 2023

Scale

1:500 @ A4

Drawn

MB

OS Serial No.

AC0000806982

Rev.

-