



BLOCK PLAN AS EXISTING

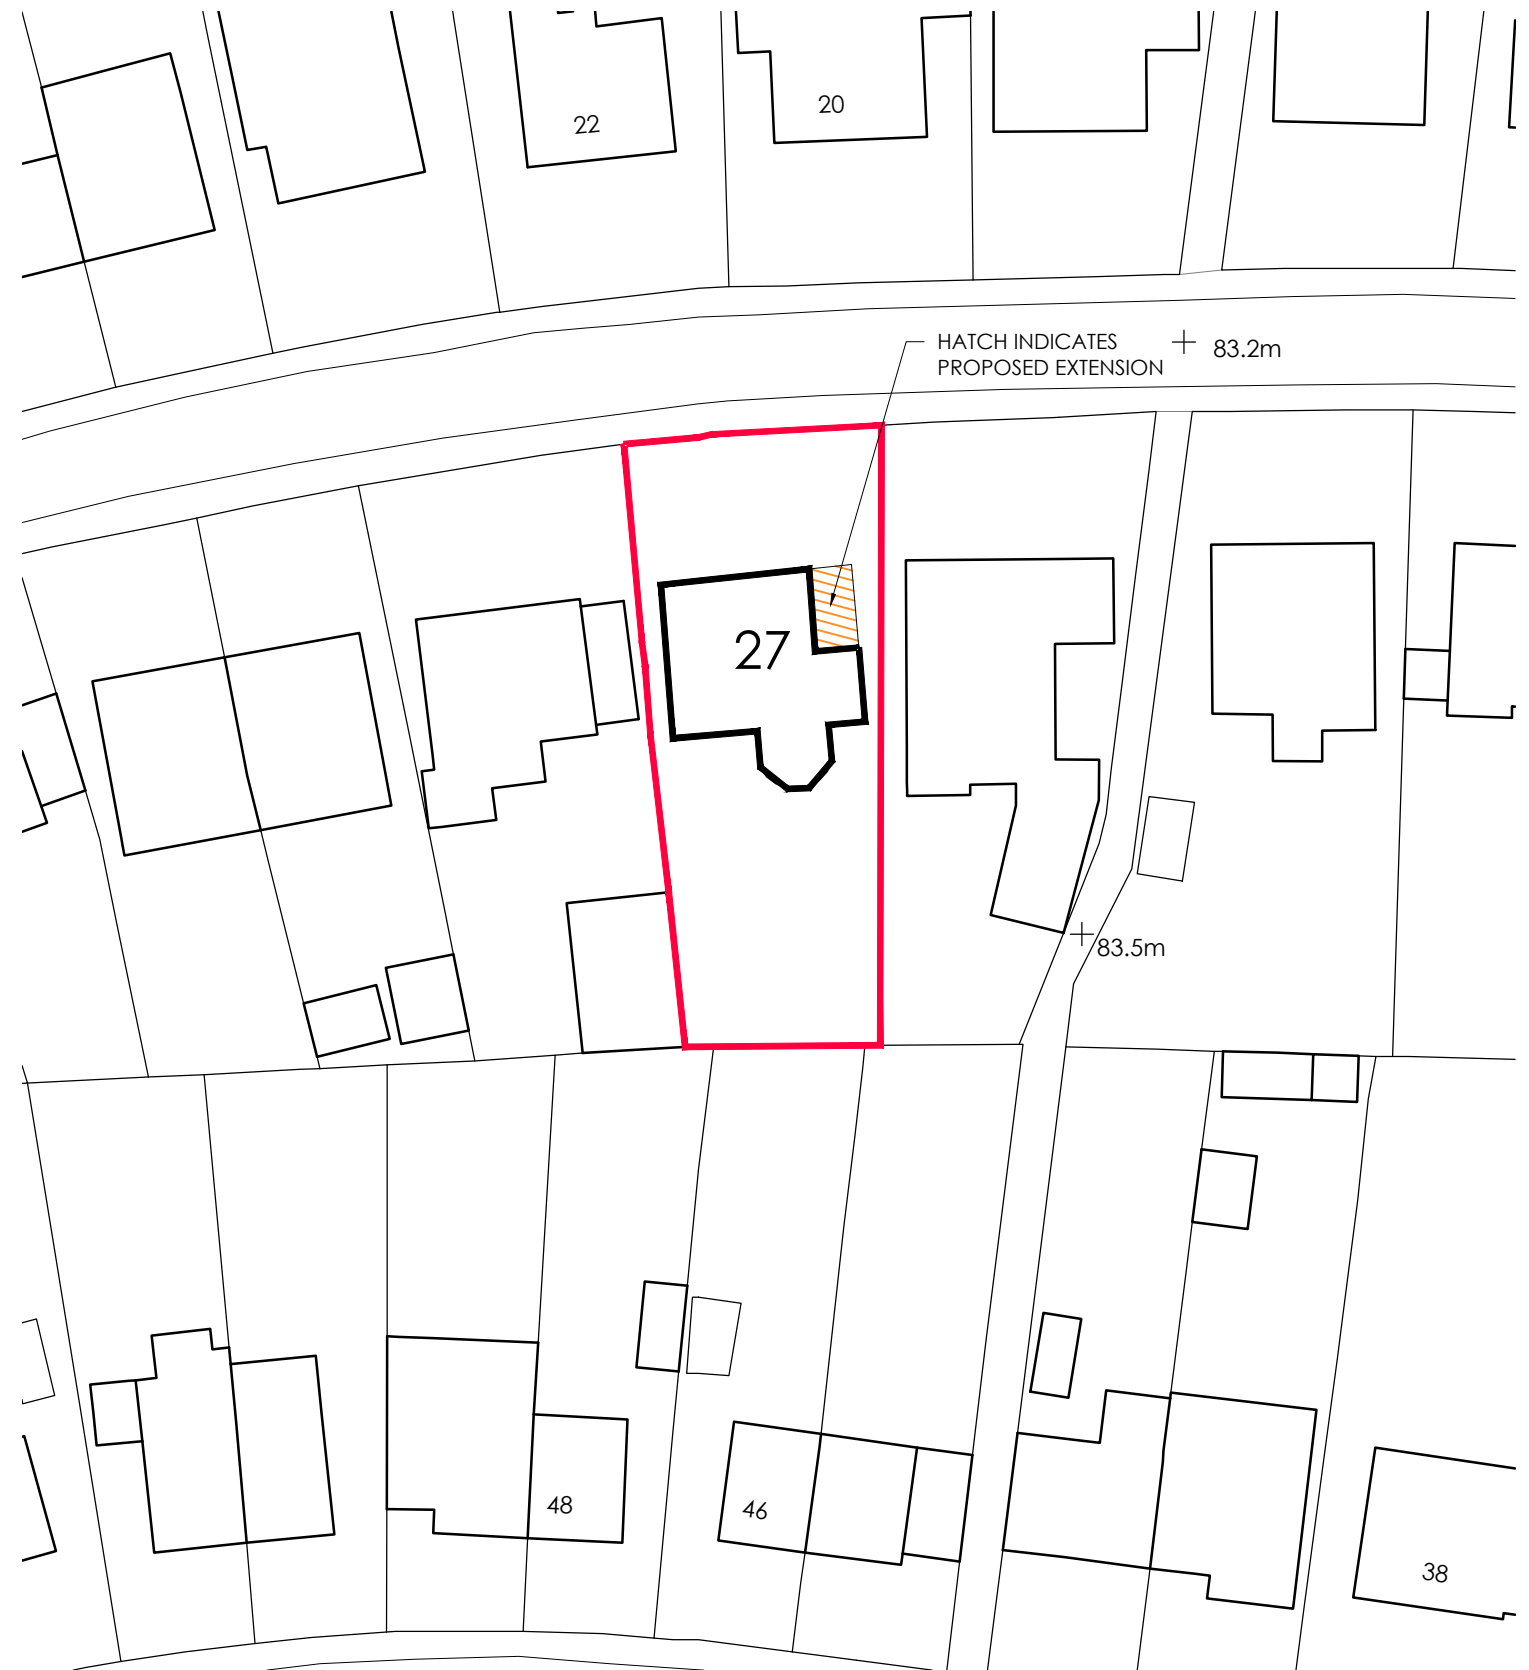

BLOCK PLAN AS PROPOSED

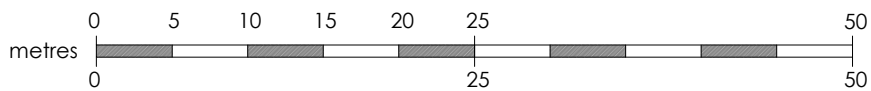

| | | | | |
|--|------------------------------|------------------------------|------------|-------------|
| Suite 3, 1st floor East, Clydeaway House, 813 South Street, Glasgow G14 0BX t: 0141 438 0062 e: mail@karenparryarchitect.com | | karen parry architects ltd | | |
| location | 27 IAIN ROAD | drawing title BLOCK PLANS | | |
| client | GORDON MALCOLM | date | scale | drawing no. |
| project | ALTERATIONS & SIDE EXTENSION | 01/12/23 | 1:500 @ A3 | 02 |