


Taymouth Castle - Main Tower and West Wing

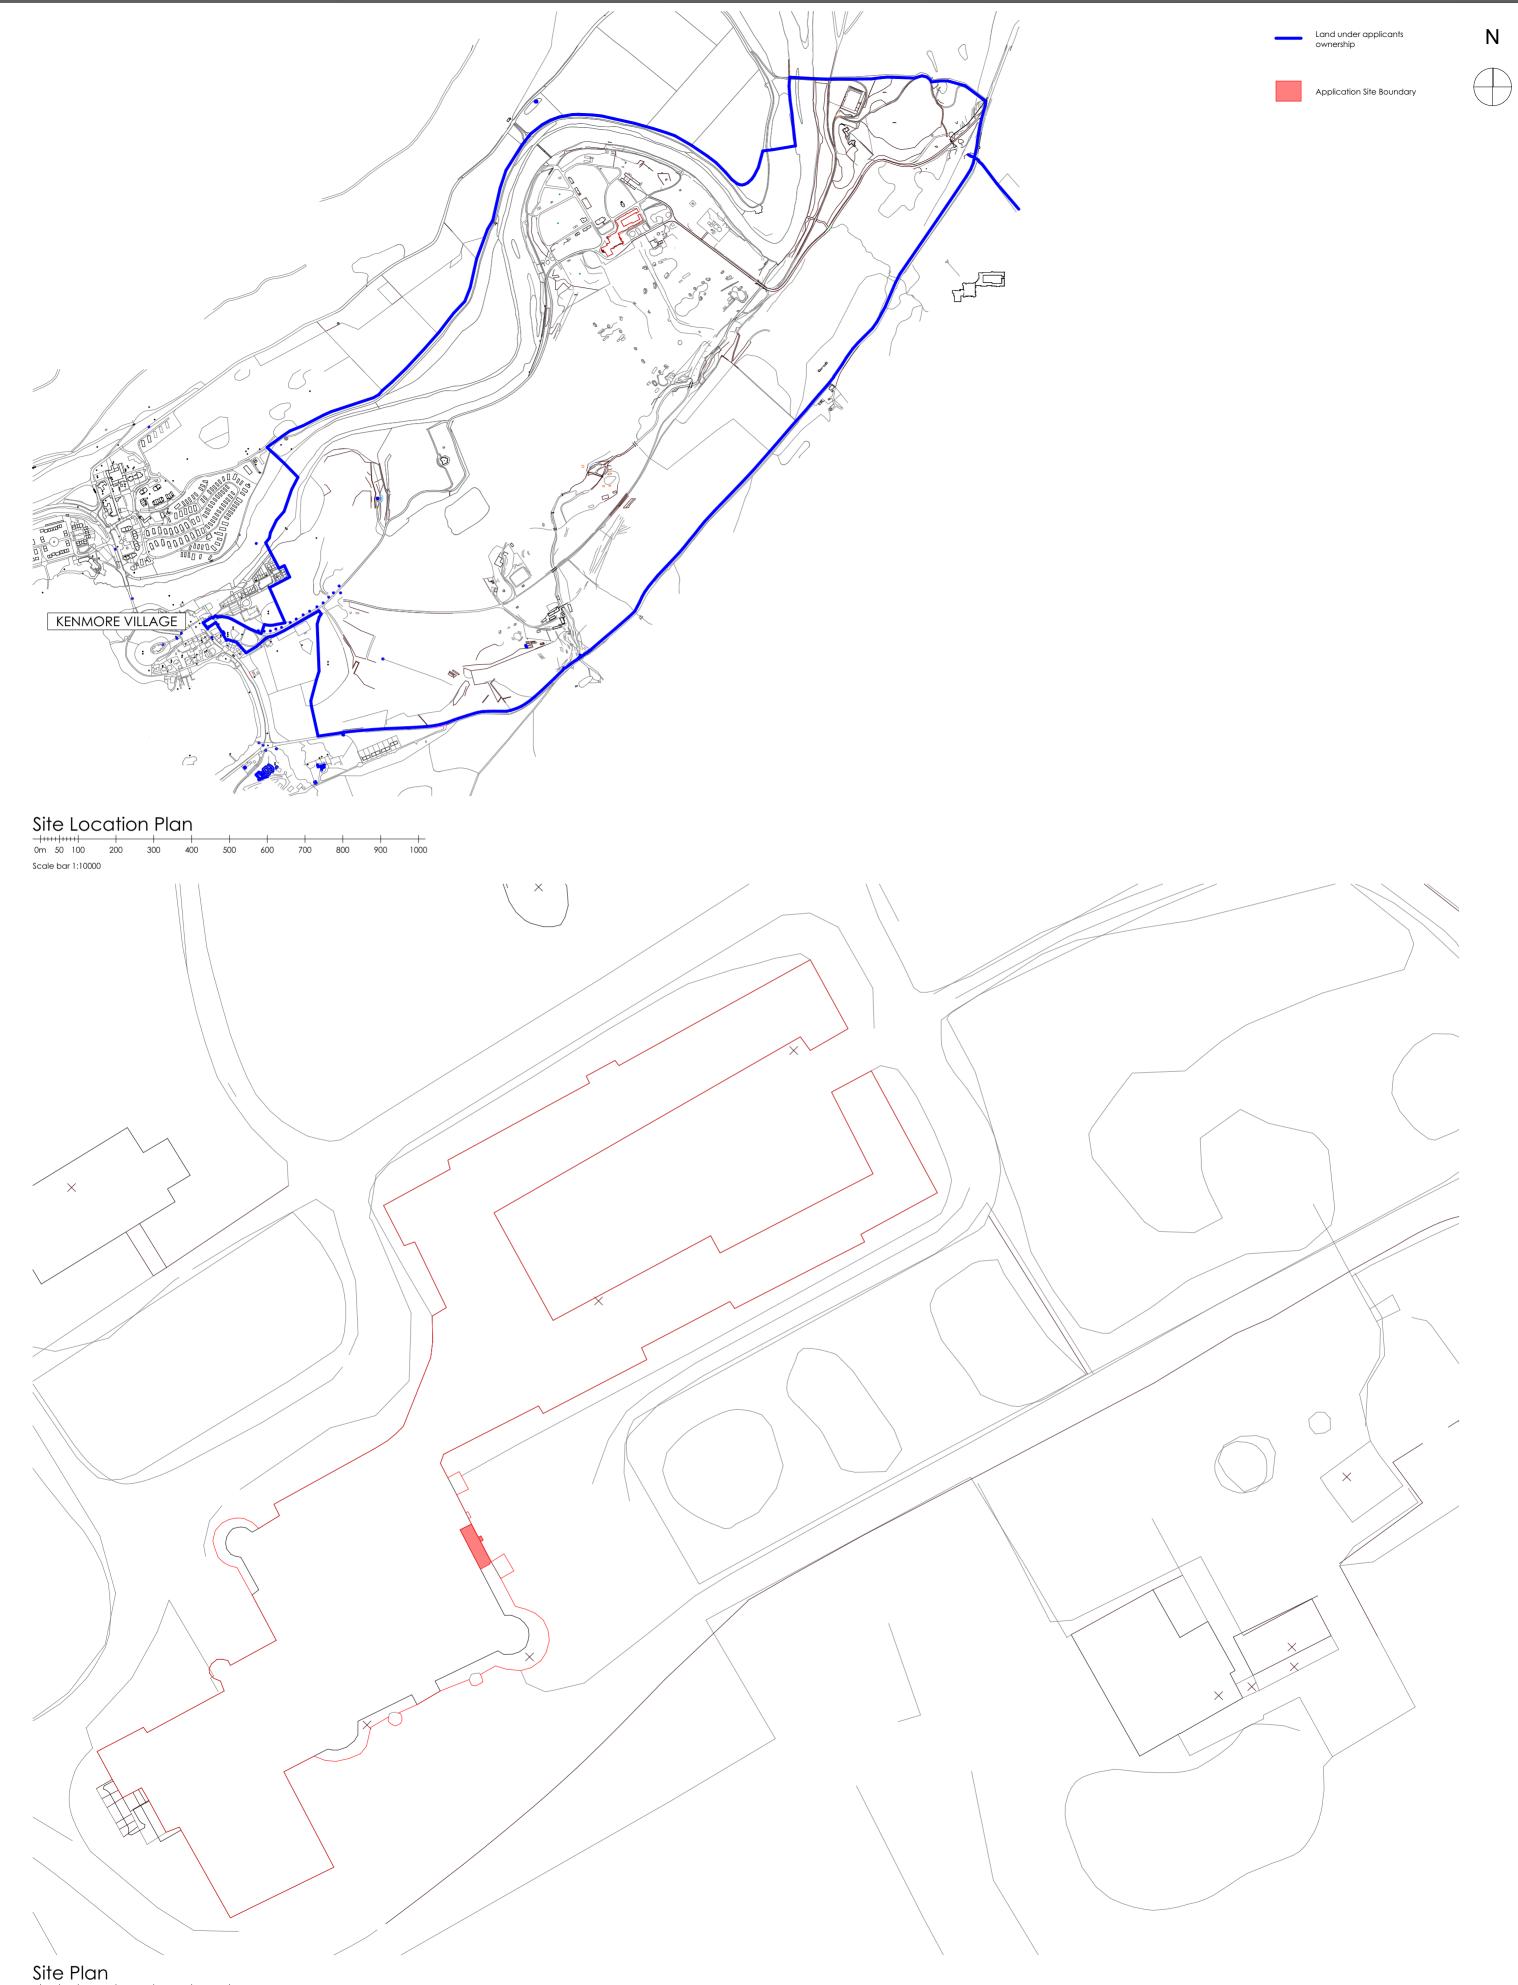

 Sile Fluit

 -++++++++

 0m
 5
 10
 15
 20
 25m

 Scale bar 1:500

© This drawing, its contents, and all information contained therein is protected by copyright. It may be used once only for its intended purpose under a contract with McKenzie Strickland Associates, but specifically not for any other use or purpose. This drawing is for Planning/Warrant/Tender* purposes only and does not constitute a construction issue drawing. All setting out dimensions and levels are indicative and are subject to detailed site survey and site conditions. The Client is responsible for ensuring that Building Control and construction drawings are carried out. All dimensions are to be checked on site.

McKenzie Strickland Associates 23 Bank Street, Aberfeldy PH15 2BB, T: 01887 829 228		e: info@msa-architects.com 159 Dunkeld Road, Perth, PH1 5AS, T: 01738 445 983	All Contents Copyright All Rights Reserved		
	JOB TITLE: Taymouth Castle - Main Tower and West Wing				
	DRAWING TITLE: Location and Site Plo	ins	DRAWING STATUS: PLANNING	DRAWN BY: AT	CHECKED BY: JR
	DRAWING NUMBER: 1172.010/PL/010	SCALE: 1:10000, 1:500 @A2	REVISION: B	DATE: Decembe	r 2023

 REV
 DATE
 DESCRIPTION

 A
 13/12/23
 Red line amended, drawing scale revised

 B
 04/01/24
 Red line amended