



South Elevation

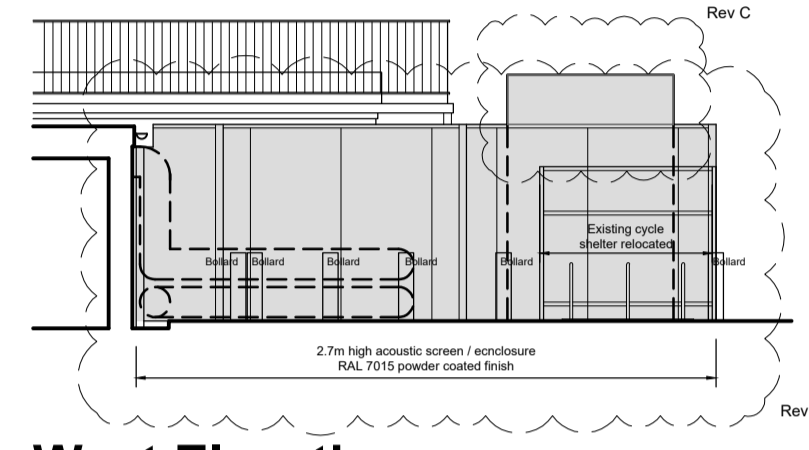


West Elevation

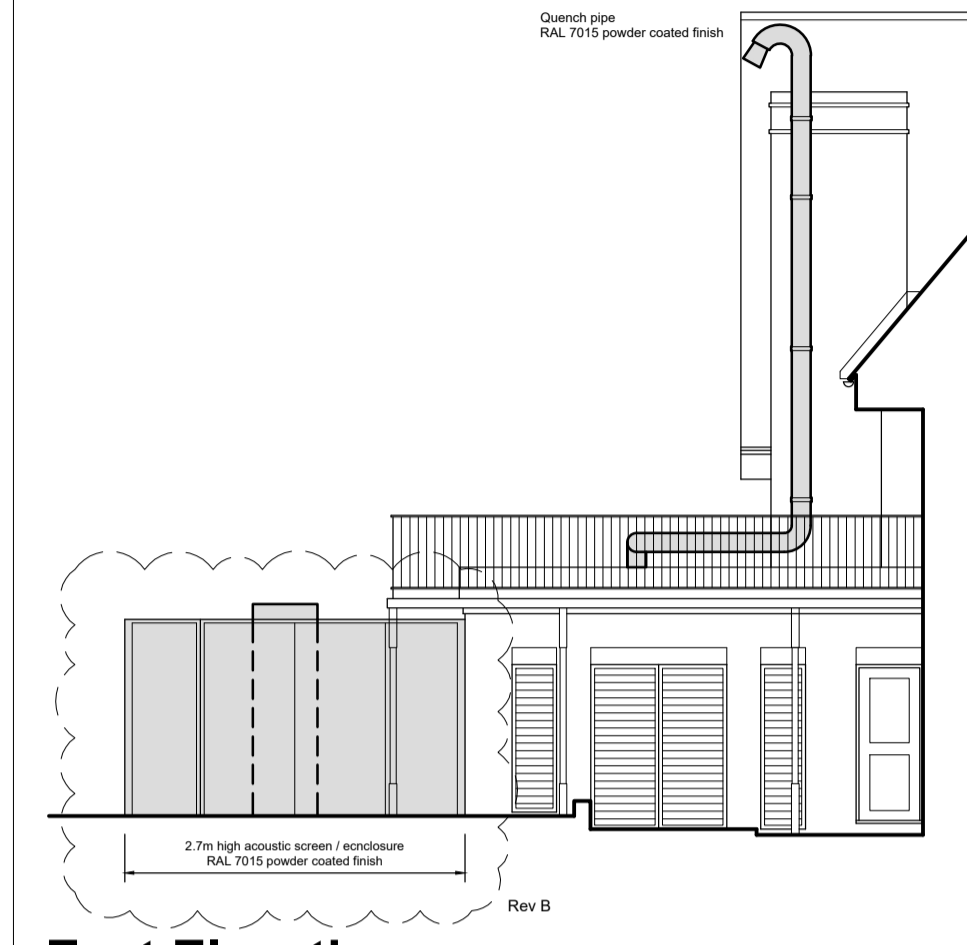

East Elevation

0m 1m 2m 3m 4m 5m 6m 7m

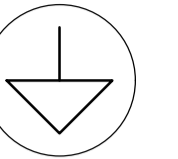


North

Internal alterations


External plant

**Apollo**

A1 Original Sheet Size  
 Actual Size 50mm 75mm 90mm  
 Revision  
 A - 05/09/2023 - Section lines added; Acoustic screen finish noted; acoustic screen enclosure extended  
 B - 14/11/2023 - Acoustic screen height increased  
 C - 05/01/2024 - Acoustic attenuation to chiller increased in height

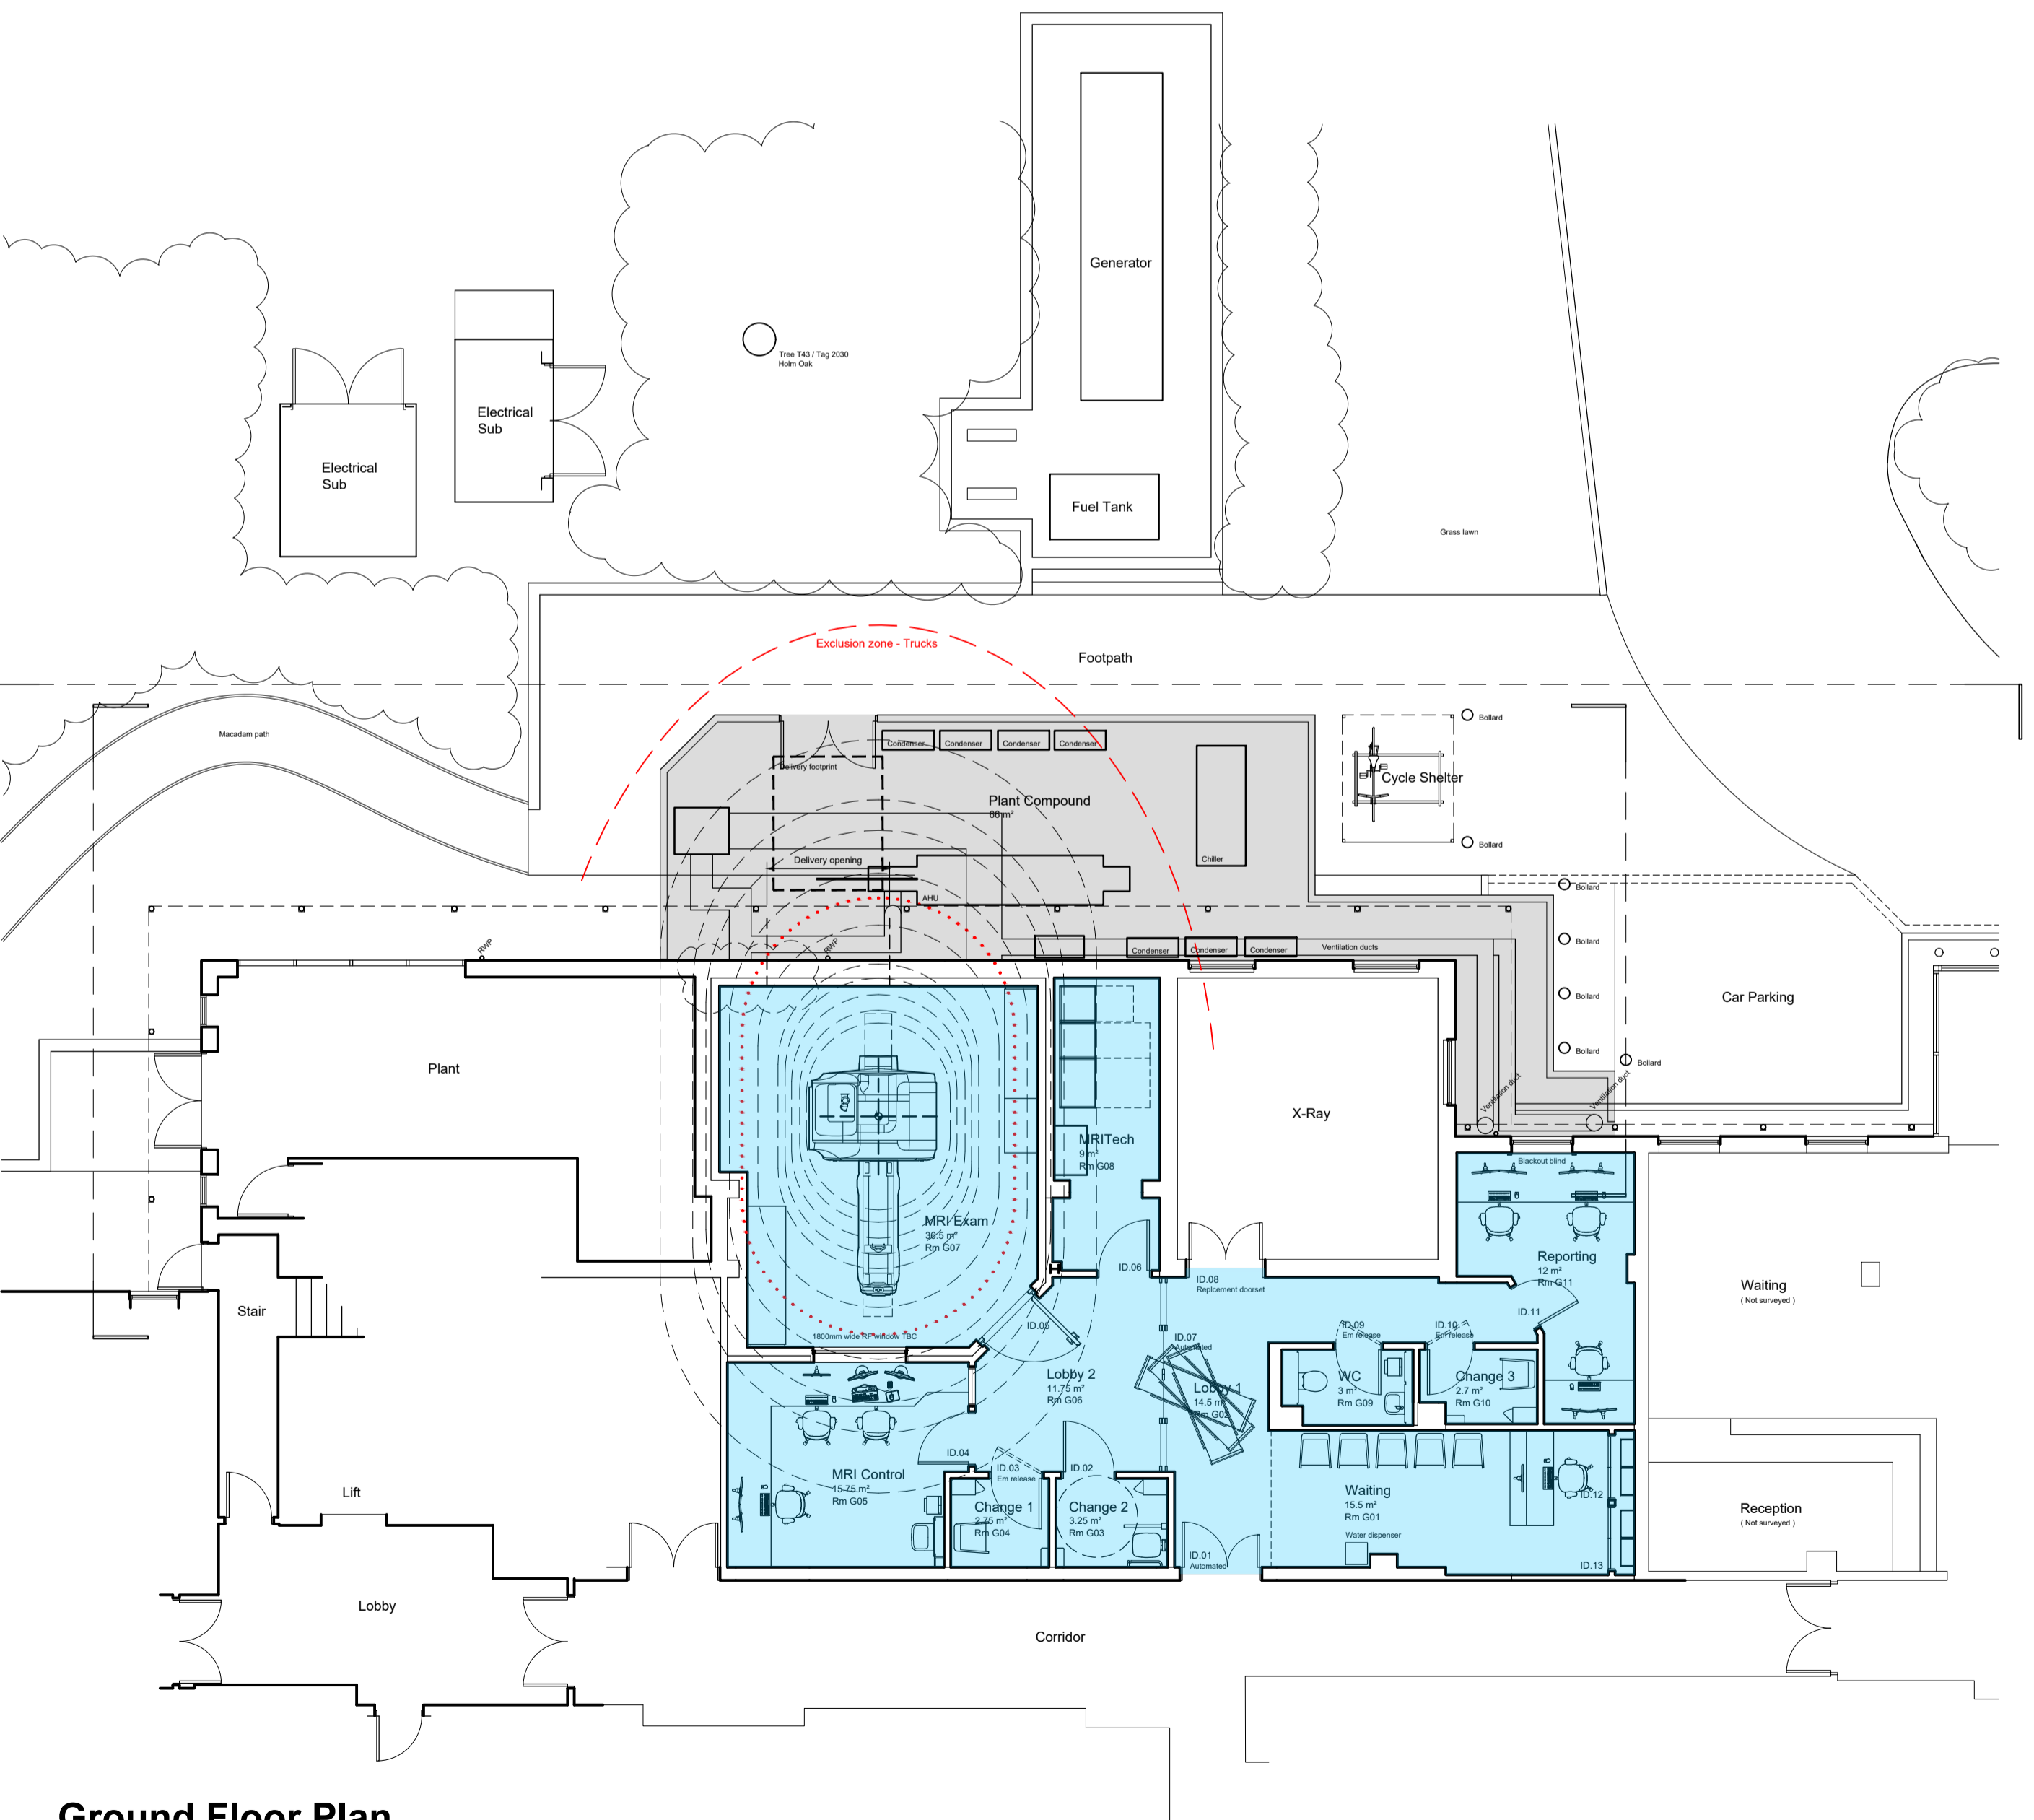

Ground Floor Plan

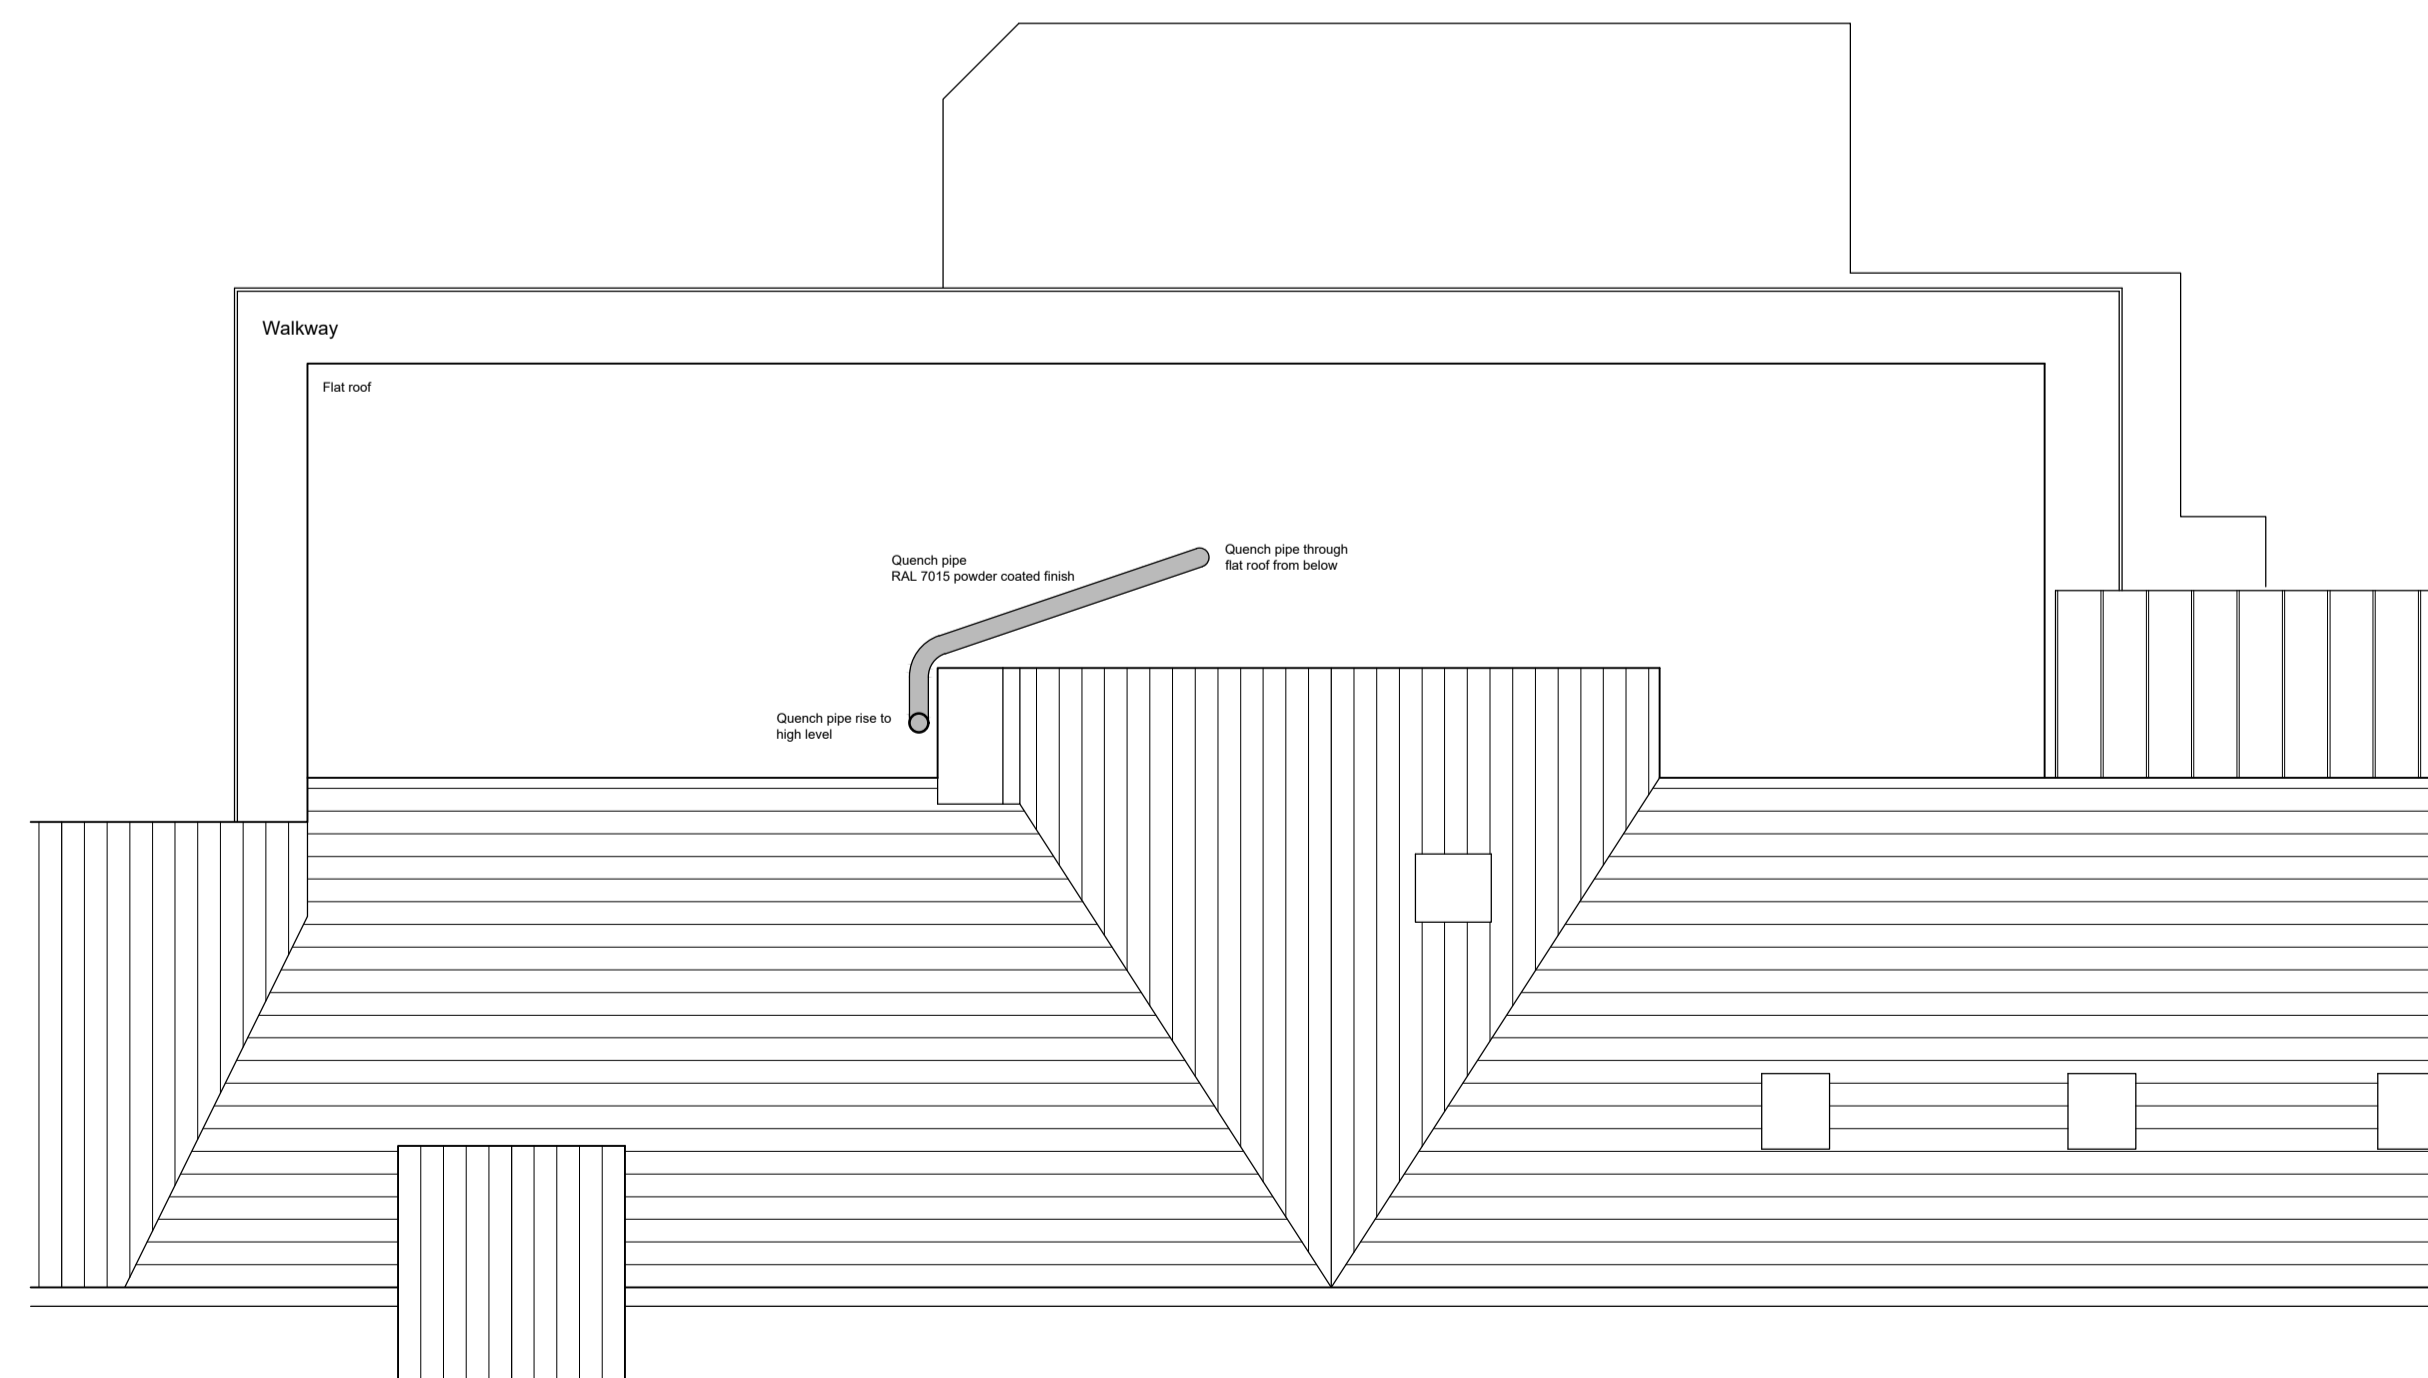

Roof Plan

Job  
**MRI at Sarum Road Hospital, Winchester**

Client  
**Circle Health / Apollo**

Drawing  
**Proposed Plans / Elevations**

Scale/Date/Drawn/Chk.  
**1:100 - August 2023 - NA**

**CSM+**  
 ARCHITECTS

1 Boyd Street  
 Shieldfield  
 Newcastle upon Tyne  
 NE2 1AP  
 Tel +44 (0) 191 260-2450  
 Fax +44 (0) 191 261-7301  
 E-mail admin@csmarshitects.co.uk  
 Web Site www.csmarchitects.co.uk

**5016**  
 / PL 03 C