



8850 approx

8.4MM CLEAR LAMINATED GLASS, BEADED.

SIGNAGE

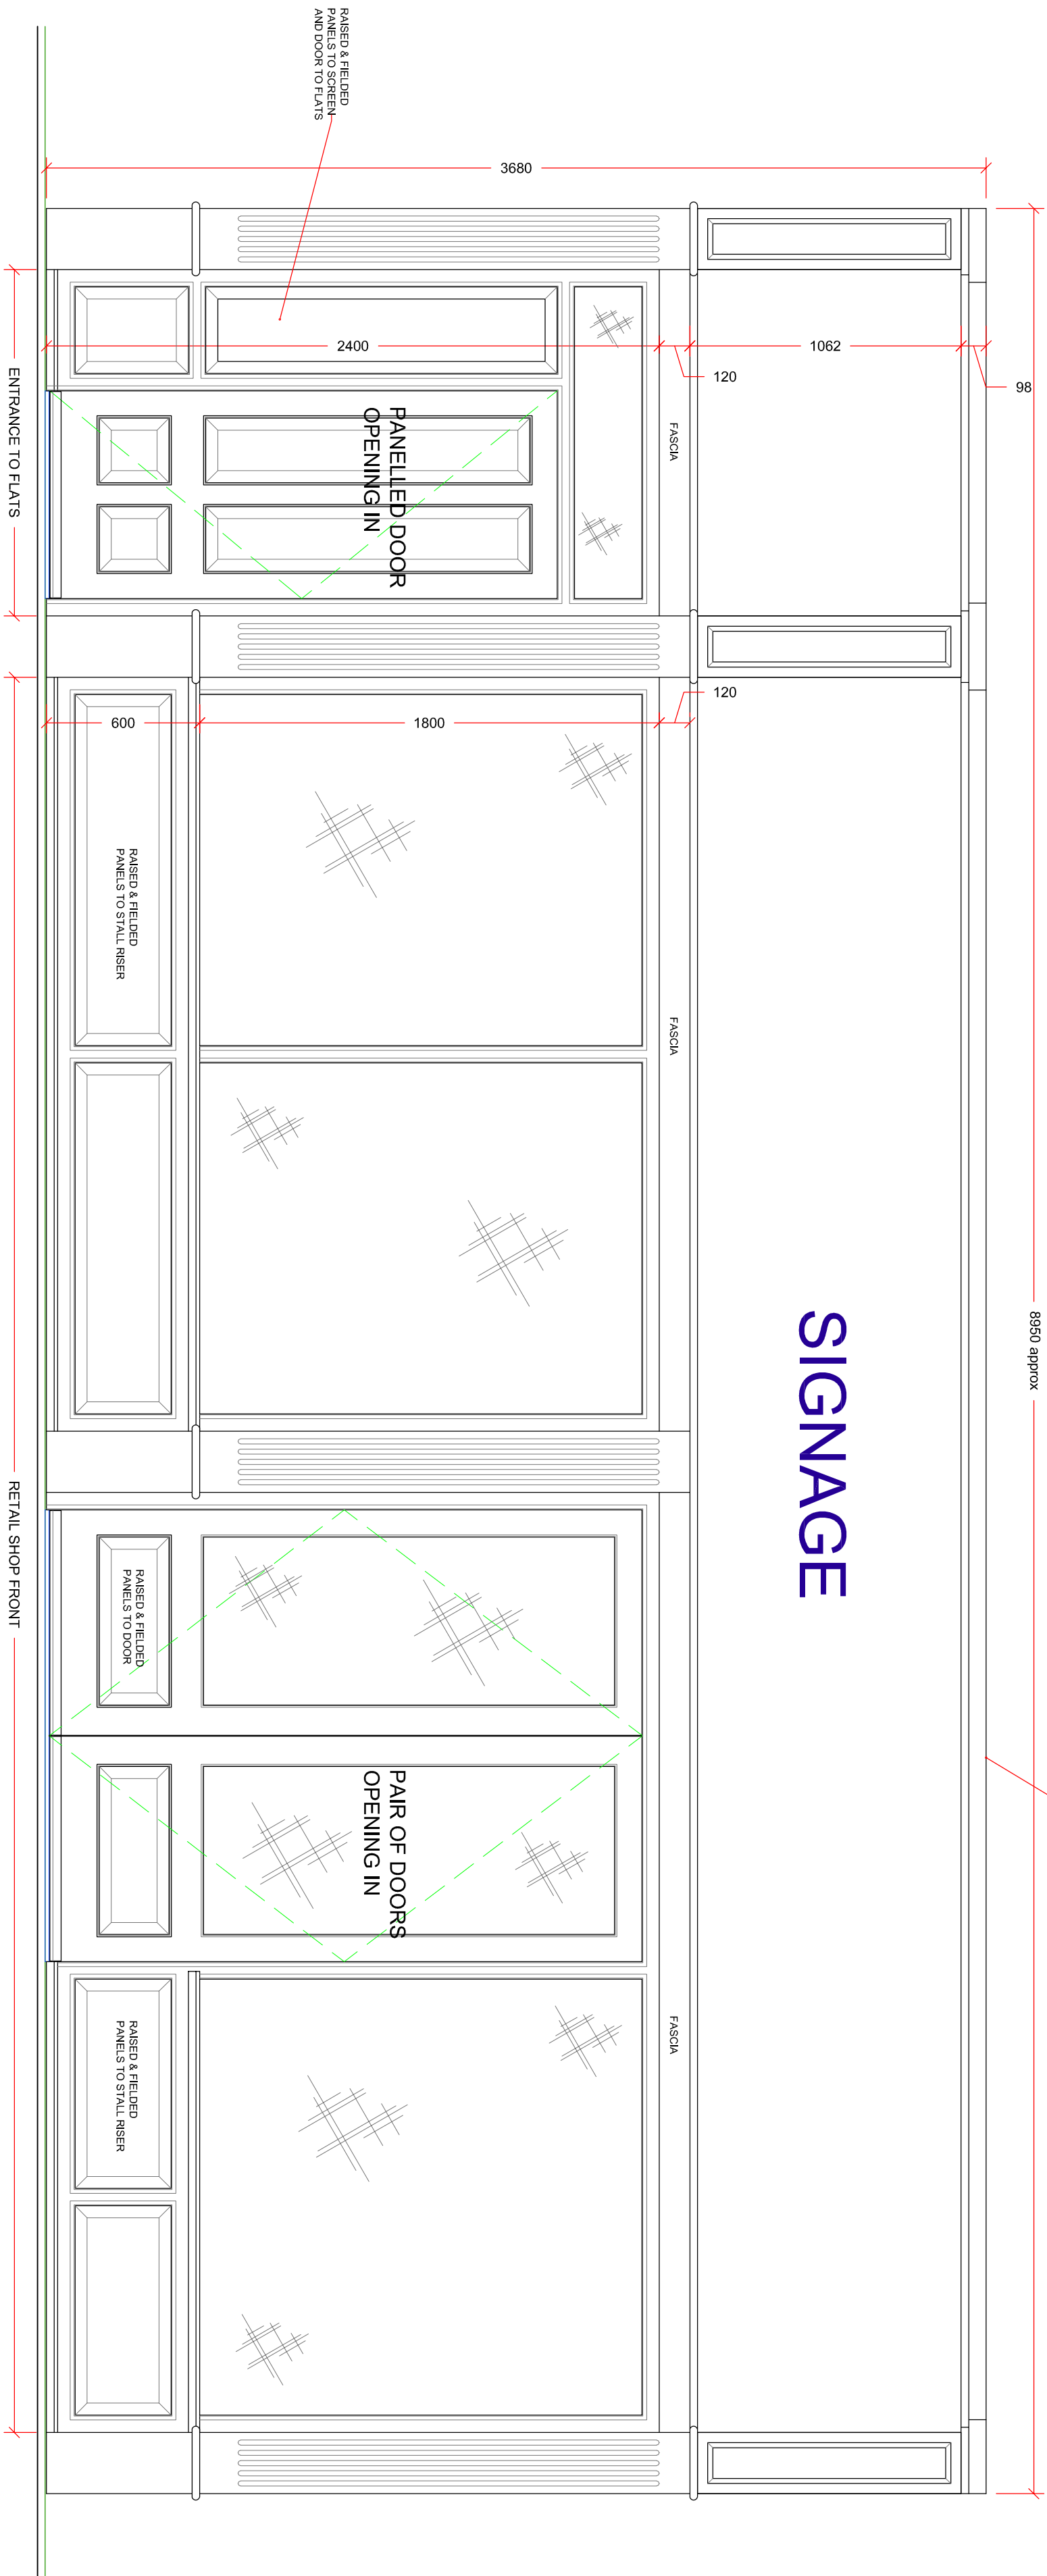

2 EXTERNAL ELEVATION
Scale: 1:20

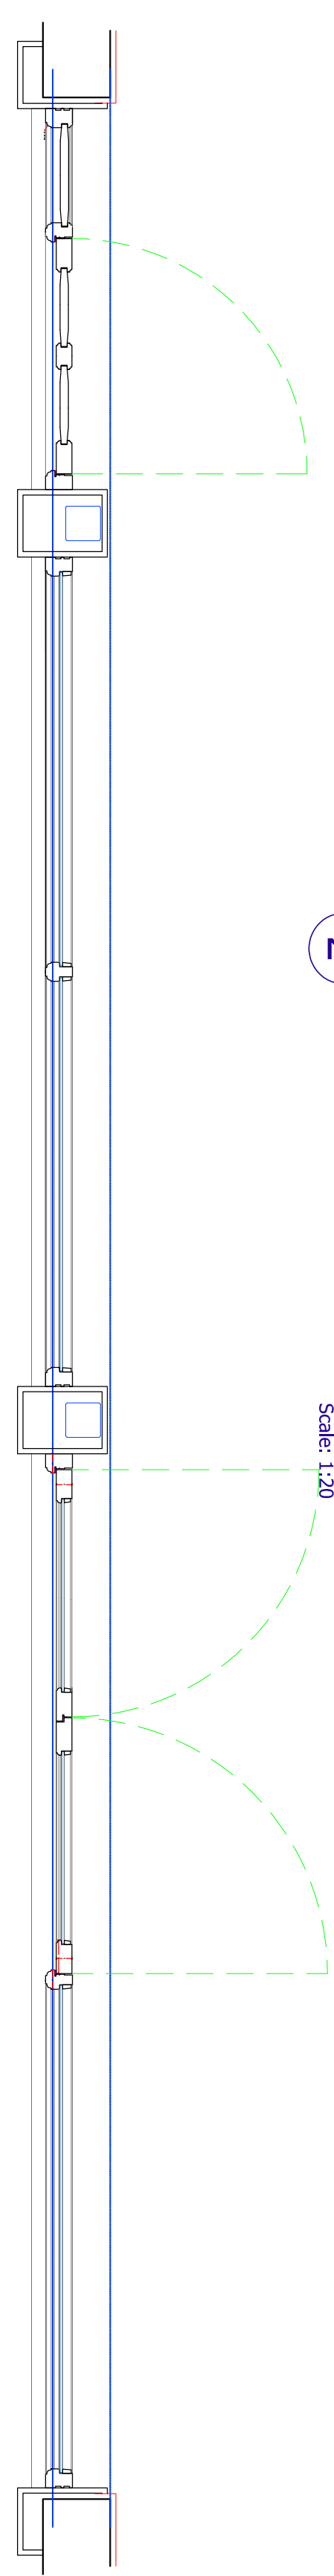

1 PLAN AT GLAZED FRAMES LEVEL
Scale: 1:20

MANUFACTURING NOTES:

MATERIAL:
ALL IN HARDWOOD (TRICOYA OF EXTERIOR
KOP PANELS) PAINT FINISHED.

GLAZING:
8.4MM CLEAR LAMINATED GLASS, BEADED.

~	INITIAL ISSUE	13/11/23
Design and Dimensions checked and approved for manufacture.		
Name:.....		
Signed:.....		
Date:.....		

FOR APPROVAL



MEER END
BESPOKE STAIRCASES & JOINERY

CLIENT: RASHID

SITE ADDRESS: 57 & 60 REGENT STREET, LEAMINGTON SPA, CV32 2EE.

WHAT 3 WORDS: PROPOSED SHOP FRONT AND ENTRANCE TO FLATS

DESCRIPTION: PROPOSED SHOP FRONT AND ENTRANCE TO FLATS

JOB NO: XXX

DRAWN BY: COLIN VIERMANN

SCALE: AS SHOWN @ 1 DATE: 13 NOV 2023

REVISION: DRAWING NO: CN23/11