


OXFORD ROAD



ACCESS TO LONG FURLONG

0 1 2 5m

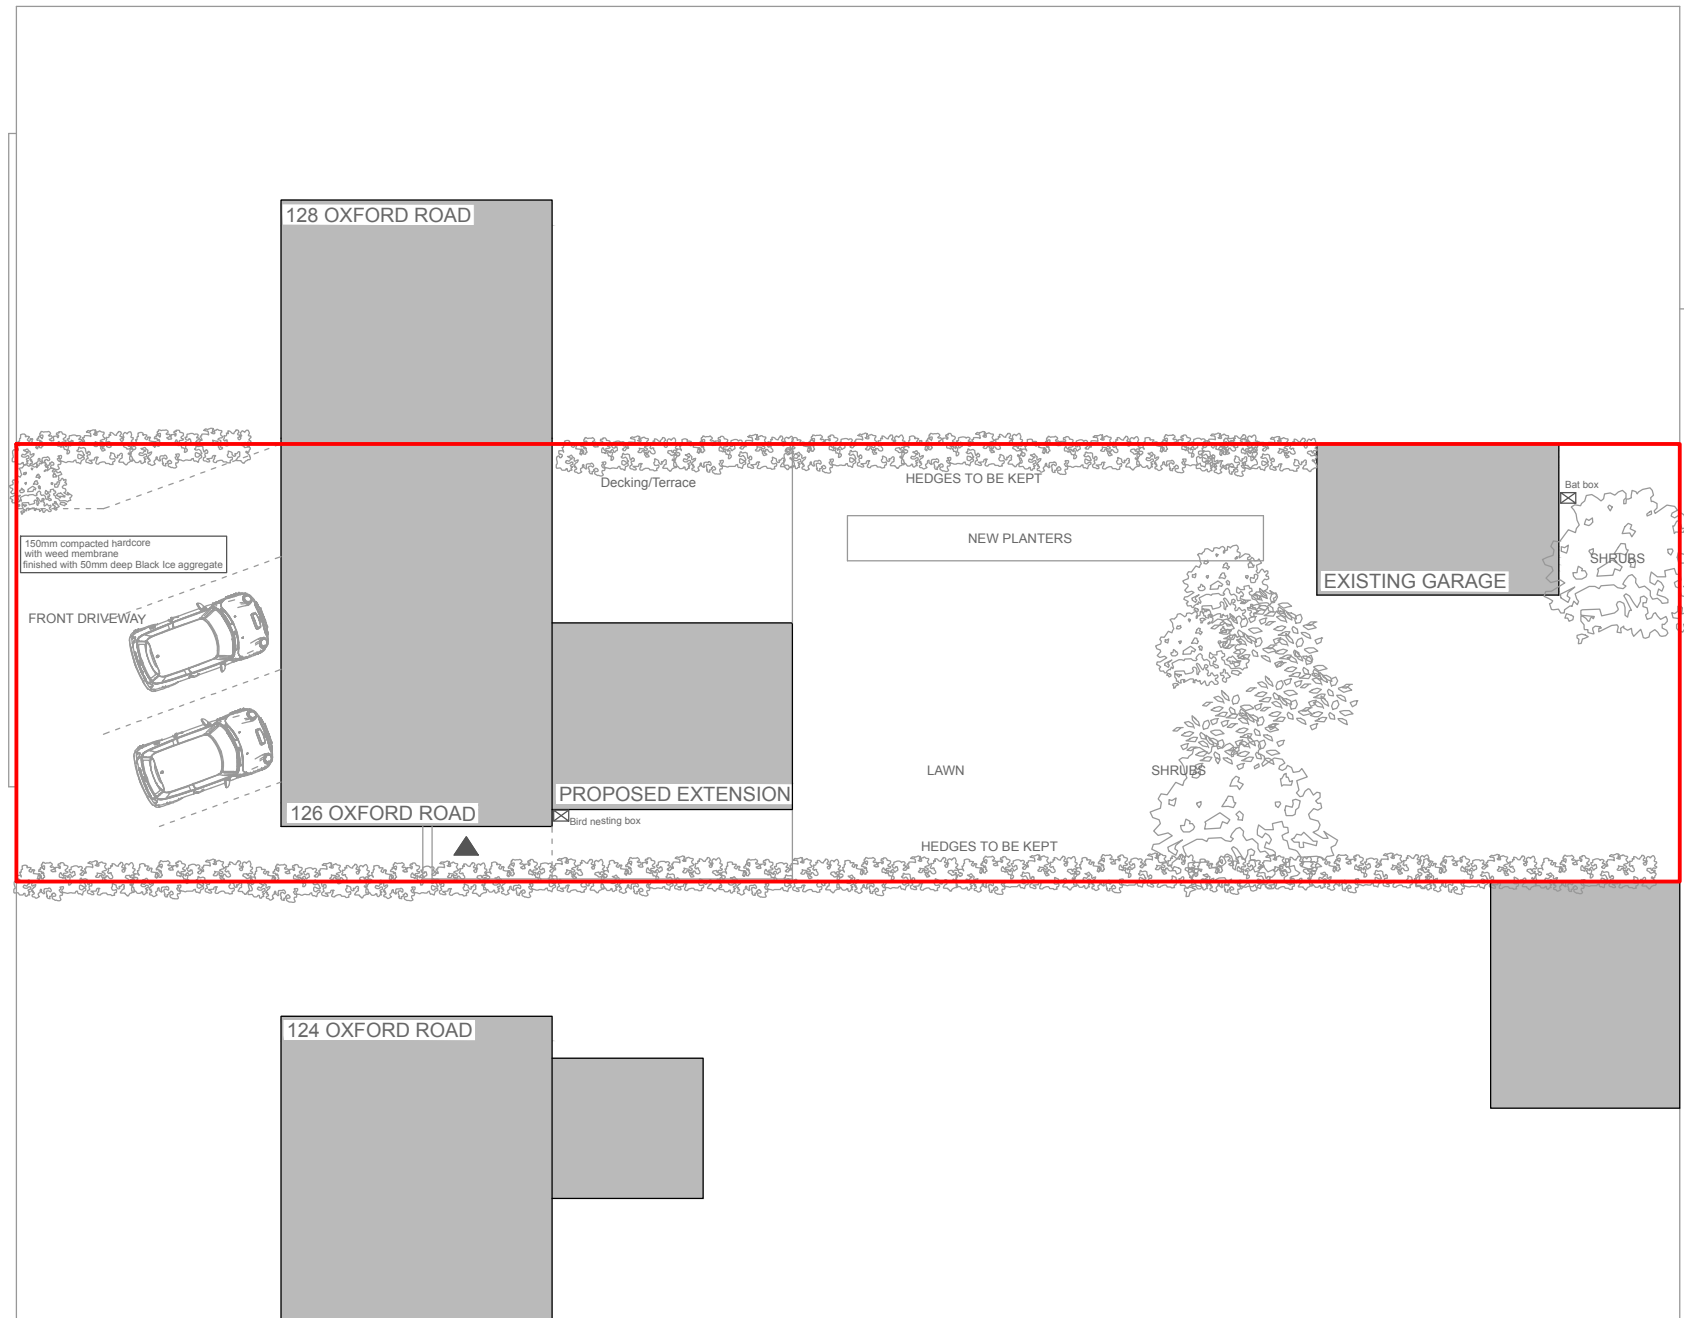

0 1 2 5m

Notes:

Site address: 126 Oxford Road
Aylesbury HP17 8PT

Drawing no: 126OR/0901
Title: Proposed block plan
Scale: 1:200 @ A3

Designer: Mathieu Jouanneau
26C Montpelier Grove
London NW5 2XD

Date: 17th December 2023

Phone: 07854240592