



02 Section AA
scale: 1:50

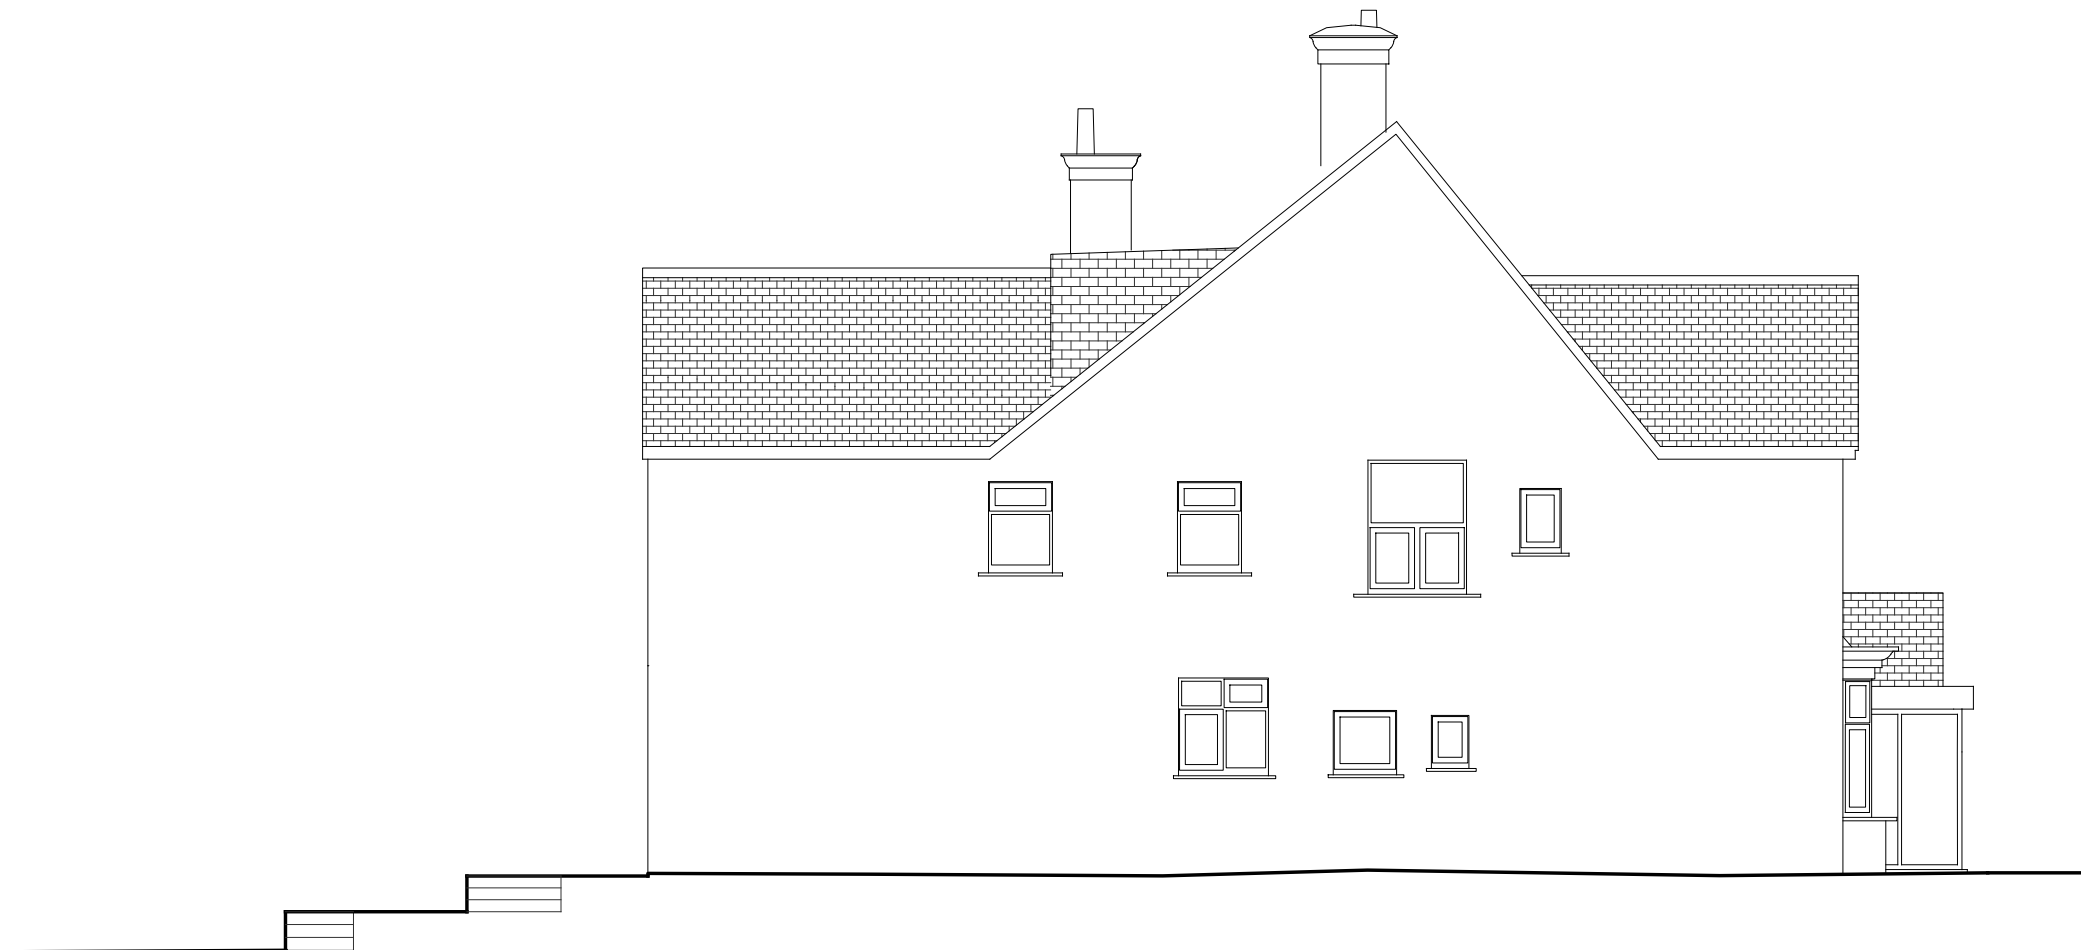

01 Side Elevation
scale: 1:50

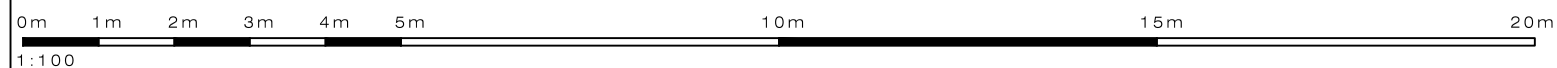

PLEASE NOTE:

1. All dimensions to be checked on site before fabrication.
2. Contractor to refer to engineers drawings before proceeding with works.
3. All drawings and designs are covered by design right (intellectual property), and may not be distributed, copied or issue without written permission of the architect.
4. All design concepts are the sole property of the architect and no adaptations, reproductions or copies may be made without written permission of the architect.
5. These drawings are subject to any variation required or recommendation by any statutory authority, or for the better carrying out of the works.
6. Samples to be provided by contractor for the architect approval.
7. All finishes to architect satisfaction.
8. All drawings to be approved by the architect before construction.

ADDITIONAL NOTES:

Rev	Issued for	Date	By	Issued	Rev	Issued for	Date	By	Issued

Client
Private

Architect
Ariel Greis Design
9 St Clair Dr, London K14 8UG
info@arielgreisdesign.com

Tel: +44 (0)20 3411 8831
www.arielgreisdesign.com

Project
31 Hodford Road
NW11 8NL

Title
Proposed
Side Elevation
Section AA
Option C

Status			
Preliminary			
Scale	Drawn	Issued	Date
1:100	@ A3	CV AG	26 Sep 22
Drawing No			
APL-028			
Project No		Revision	
2203A		00	