
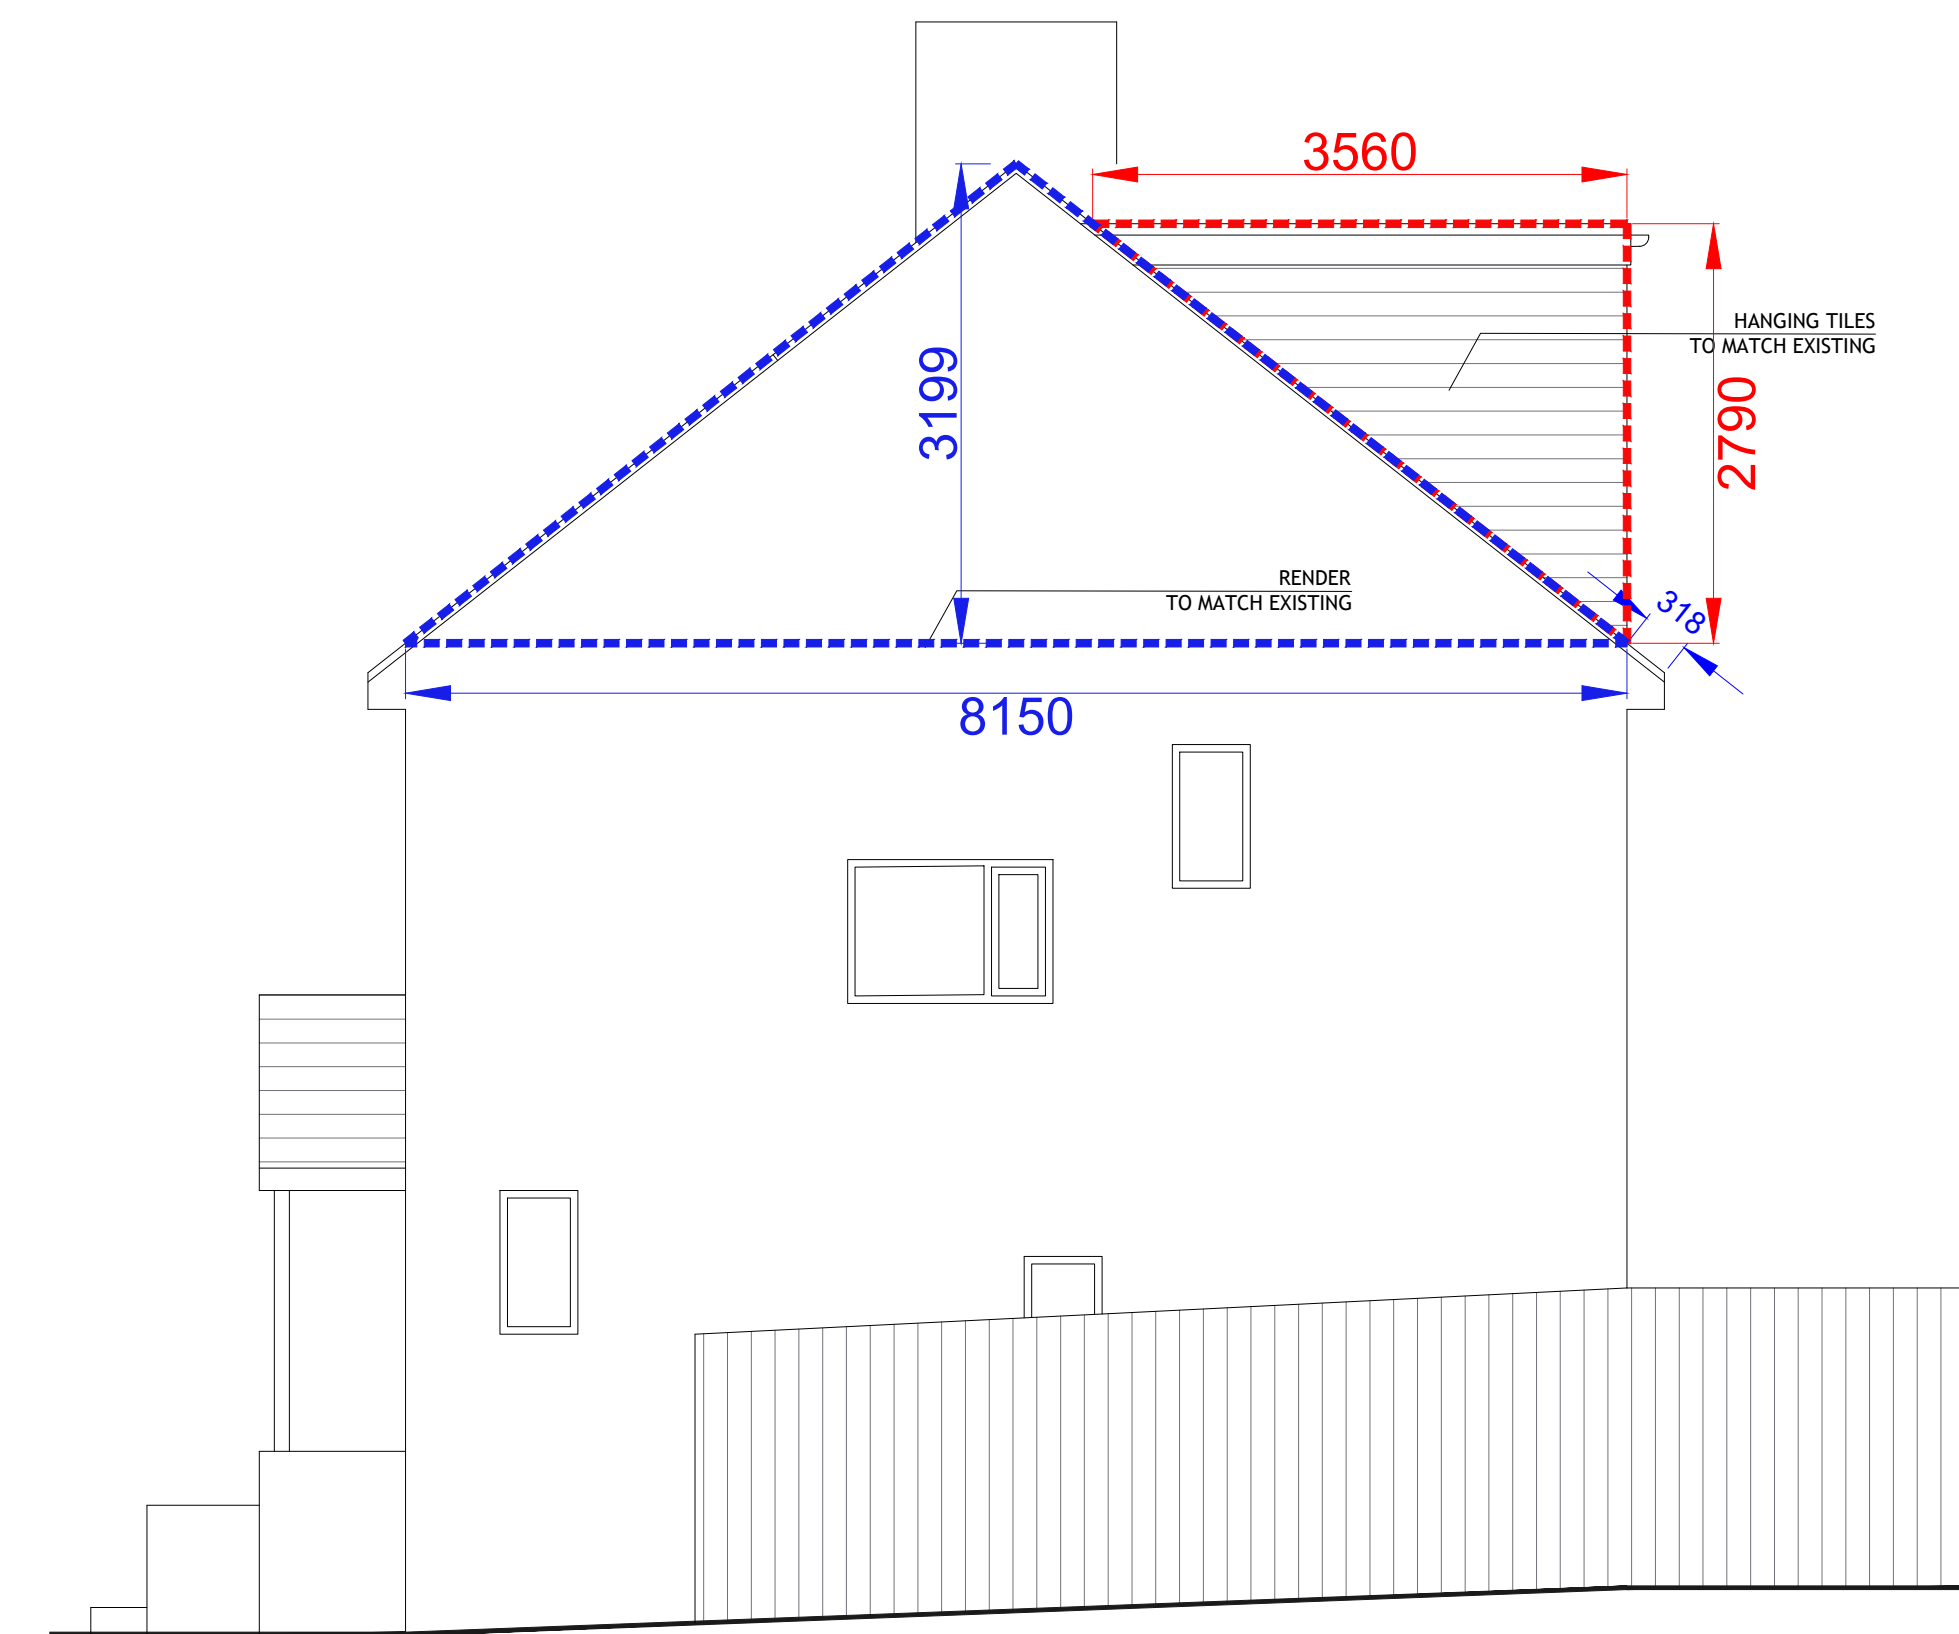
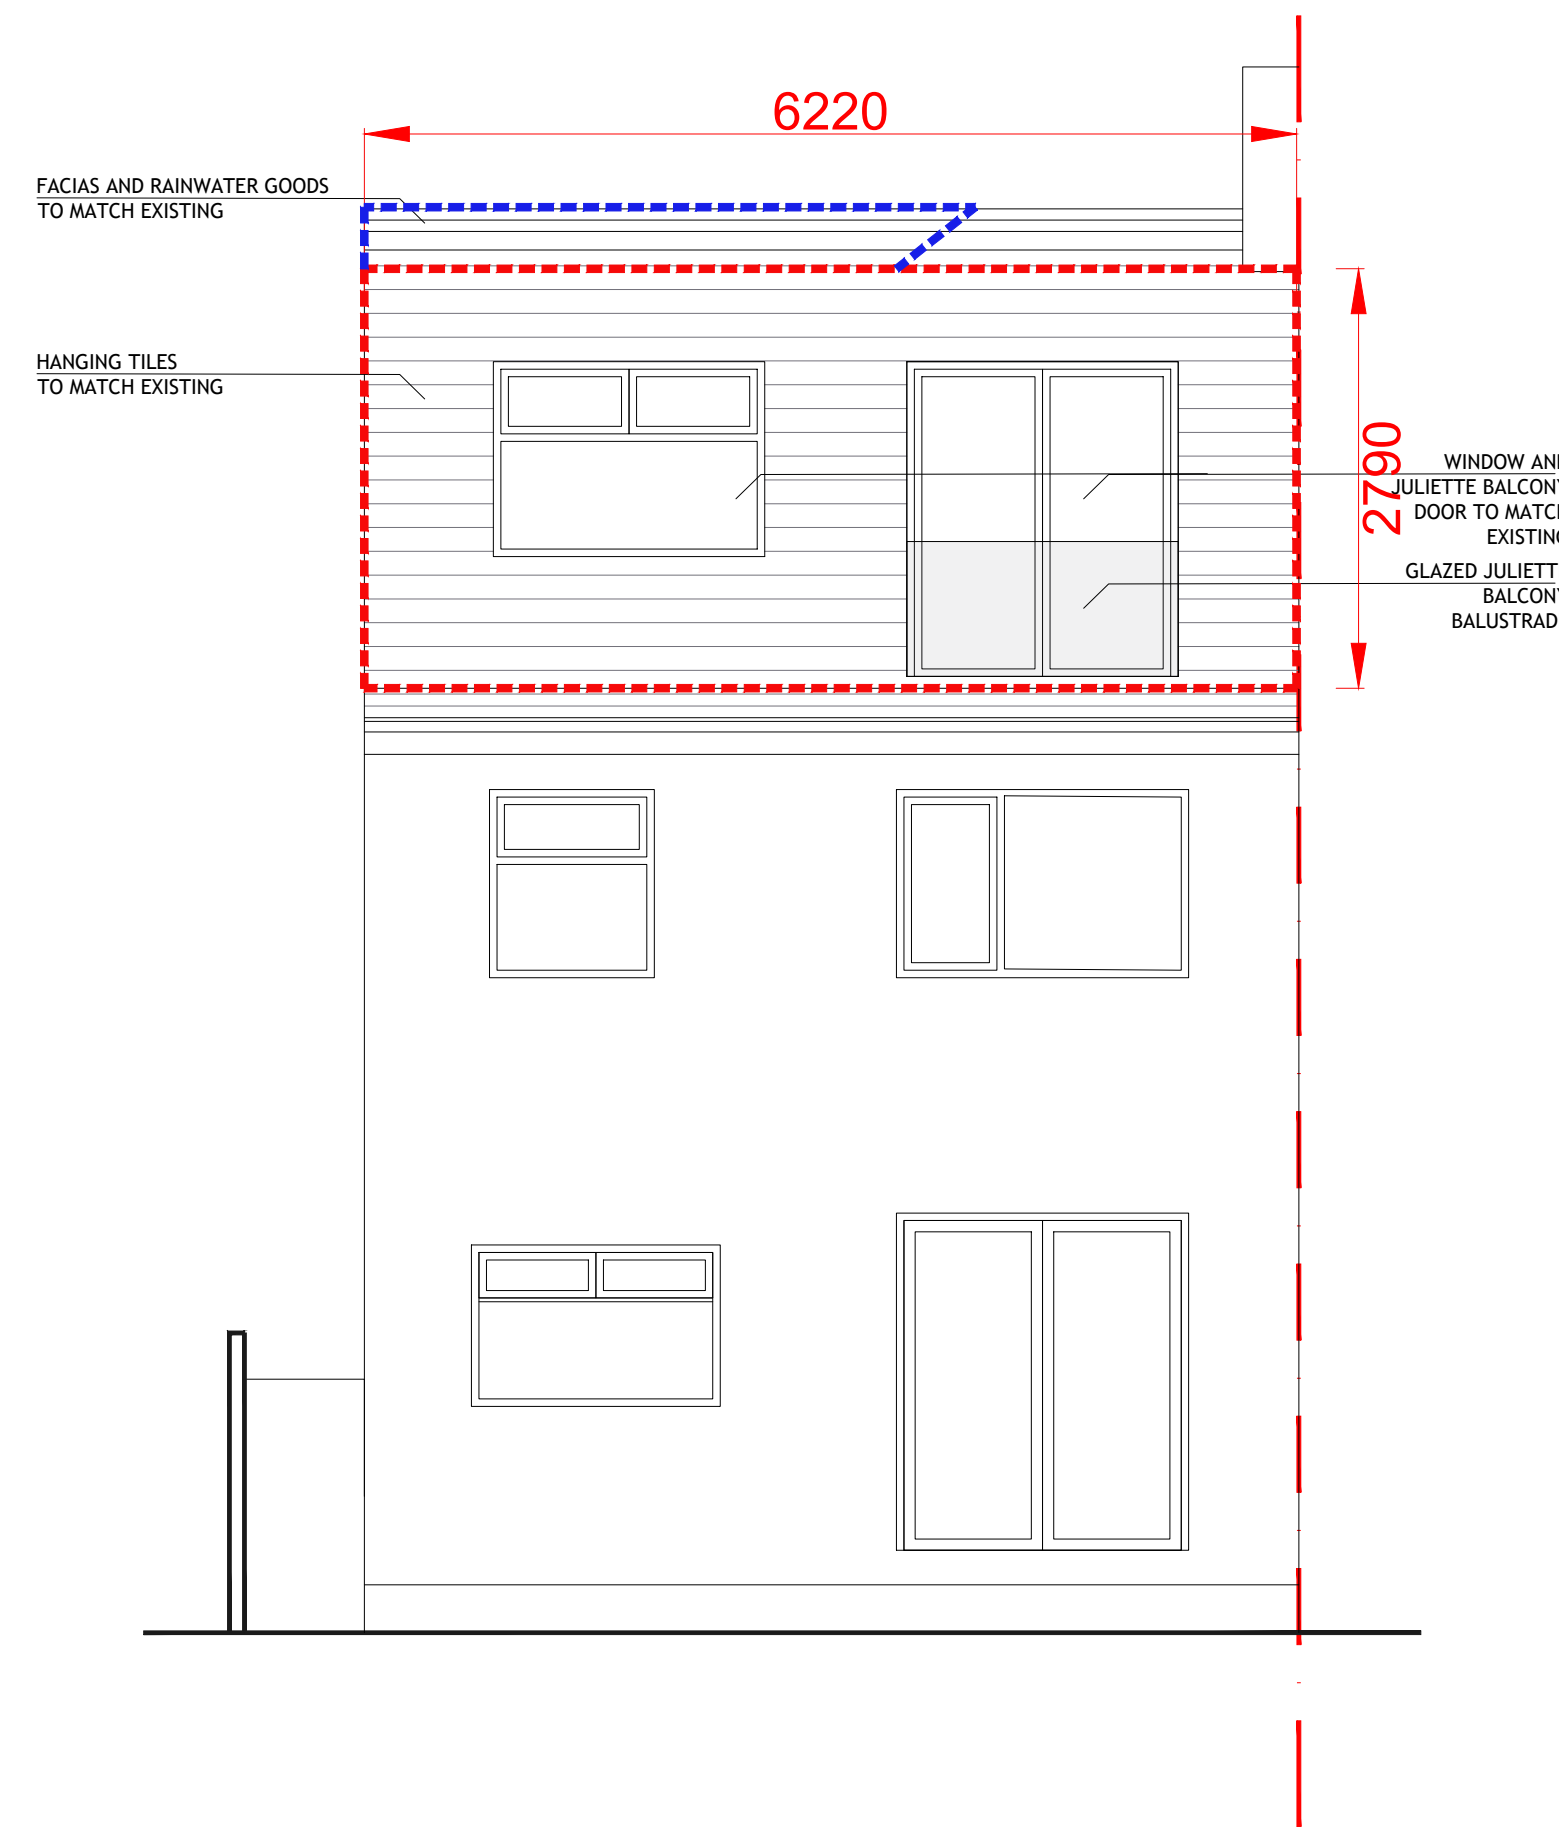


NOTES
 THIS DRAWING IS THE SUBJECT OF
 COPYRIGHT AND DESIGN RIGHTS
 AND SHALL NOT BE REPRODUCED,
 LOANED, COPIED OR SUBMITTED
 TO ANY OTHER PARTY WITHOUT
 CONSENT.

DORMER Volume	$2.79 \times 3.56 / 2 \times 6.22 = 30.88$	m ³
gable Volume	$3.199 \times 8.15 / 2 \times 4.075 / 3 = 17.70$	m ³
Total Added Volume	48.58	m ³

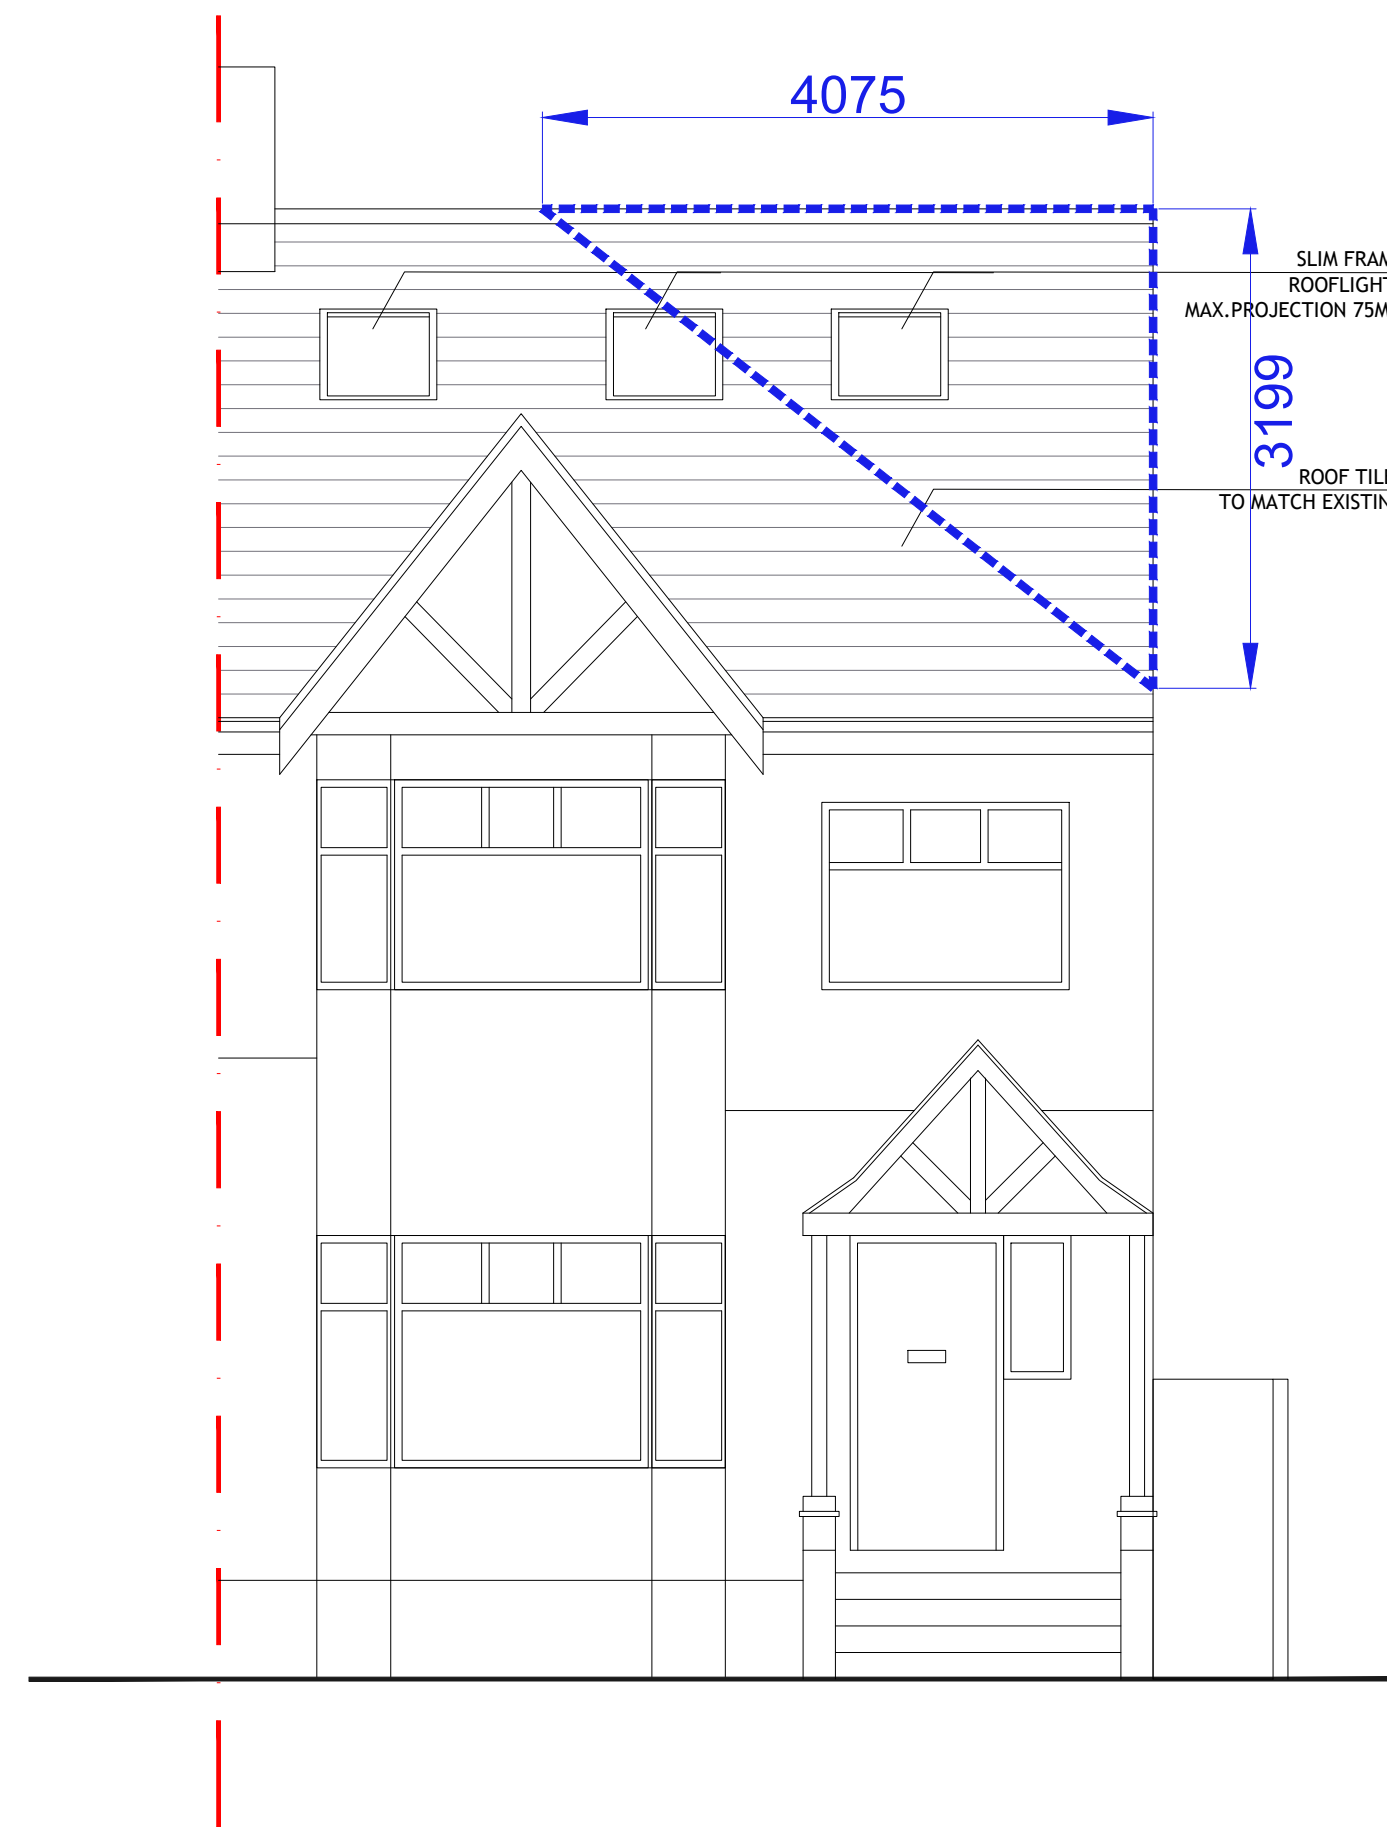

NO. DR. INFO
 DATE

REVISION

PROJECT
 44 GLEBE CRESCENT,
 LONDON,
 NW4 1BU

CLIENT

DRAWING TITLE
 VOLUME CALCULATIONS

SCALE 1:50 1:100

SIZE A1 A3

JOB NO. 2023121

STAGE P

DWG NO. 2023121.P.303

REVISION 0

DATE JANUARY 2024

DRAWN MB

CHECKED MB

ATELIER.⁴¹

ARCHITECTS
 1 Manor Drive, London, N20 0DZ
 michael@atelier41architects.co.uk
 phone: 0 7399 409 190