




East

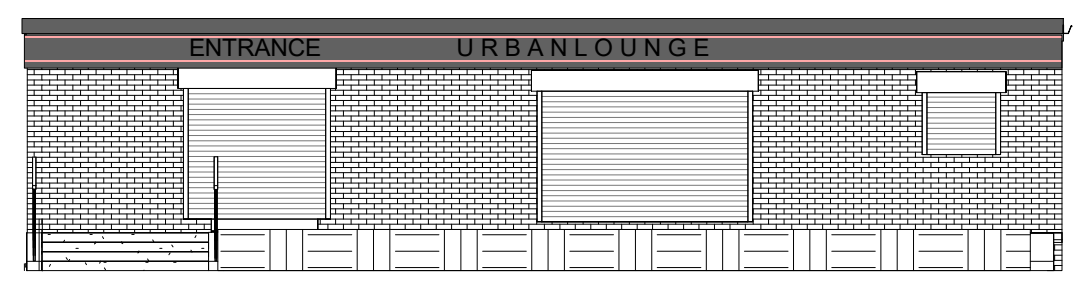

North

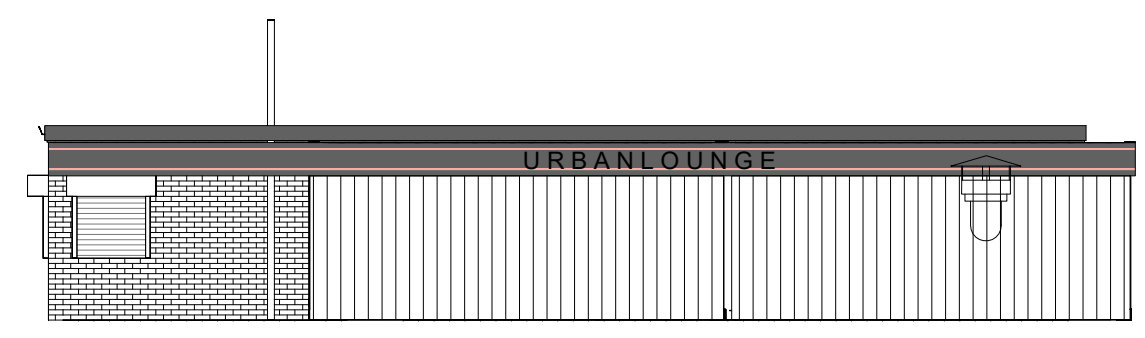

South

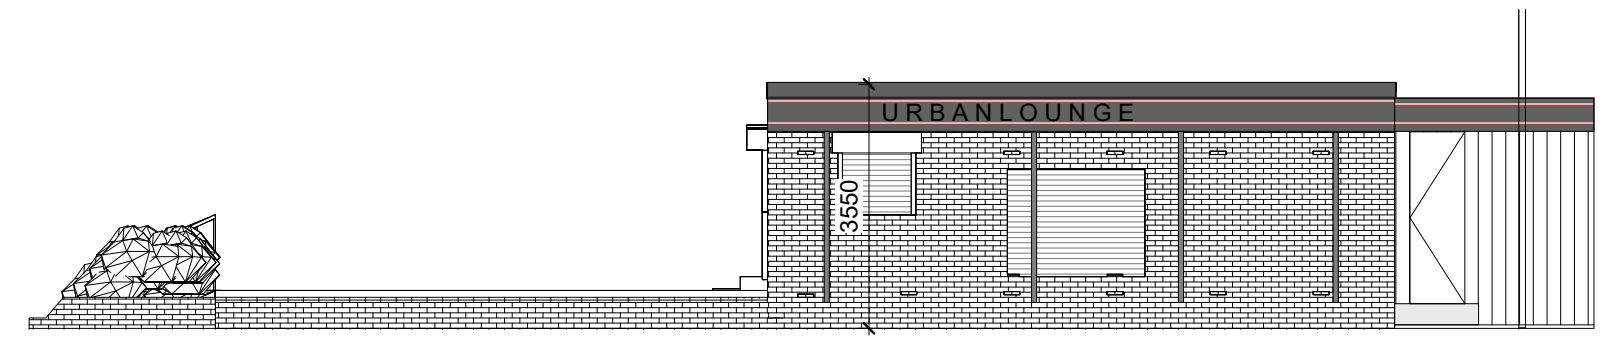

West



No.	Description	Date

Urban Lounge Glasgow 451 Lawmoor Street Glasgow G5 0TT			
CODE	STATUS	SUITABILITY DESCRIPTION	PURPOSE OF ISSUE Planning Permission.

PROJECT Extension to hot food takeaway
SHEET Existing elevations

CLIENT Mohsin Hamid		
Date 07-07-2023	Project number PL-10	Scale (@ A3) 1 : 100
Drawn by Author	DRWAING NUMBER PL-03	REV
Checked by Checker		