



**1 East**  
1 : 100

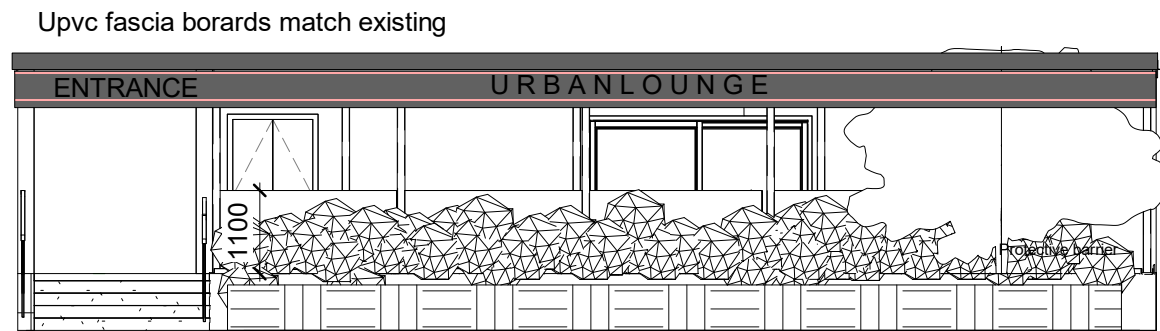


**2 North**  
1 : 100

Erterior bricks match existing

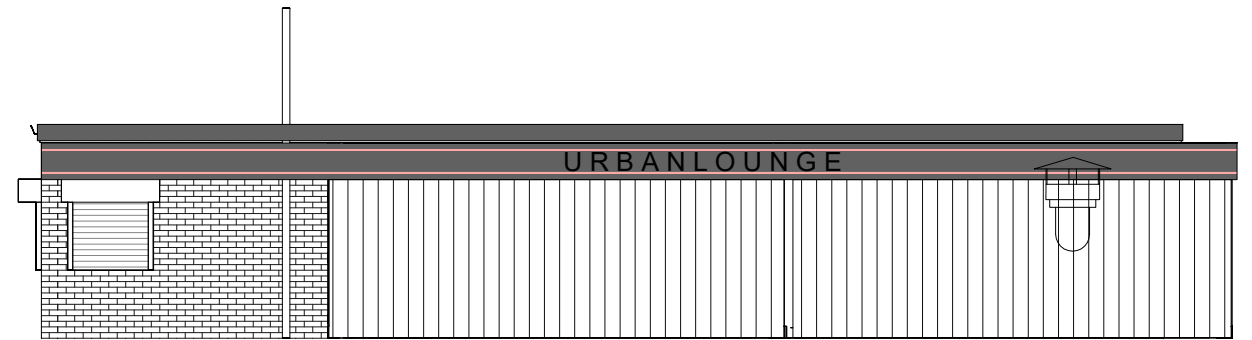

**3 South**  
1 : 100

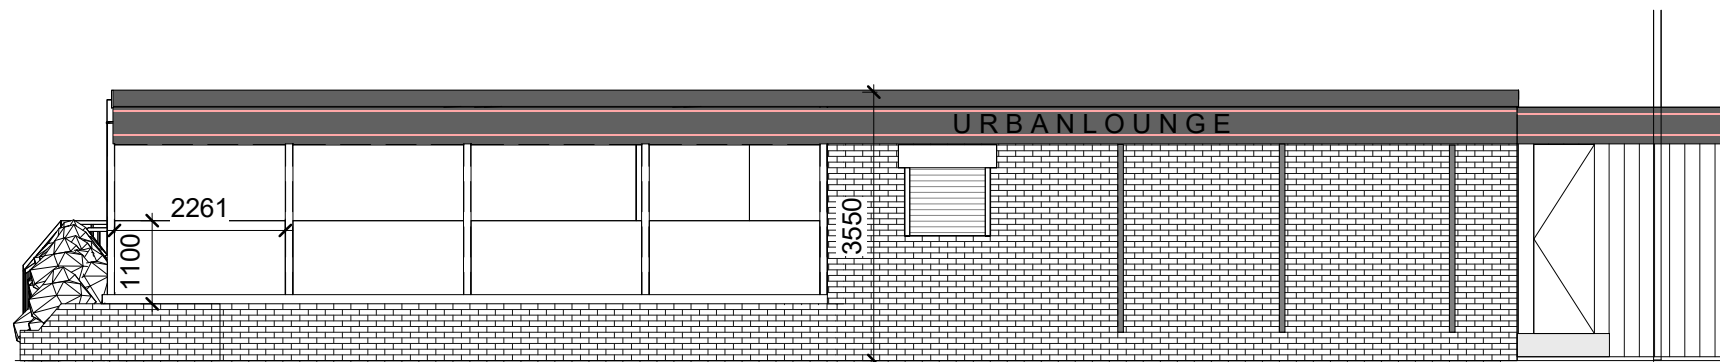

**4 West**  
1 : 100

External bricks match existing



No.	Description	Date

Urban Lounge Glasgow 451 Lawmoor Street Glasgow G5 0TT			
CODE	STATUS	SUITABILITY DESCRIPTION	PURPOSE OF ISSUE Planning Permission.

PROJECT Extension to hot food takeaway
SHEET Proposed Elevations

CLIENT Mohsin Hamid		
Date Issue Date	Project number PL-45	Scale (@ A3) 1 : 100
Drawn by Salahul	DRWAING NUMBER PL-09	REV
Checked by Salahul		