




**1:500 Block Plan**  
 scale in metres 1:500

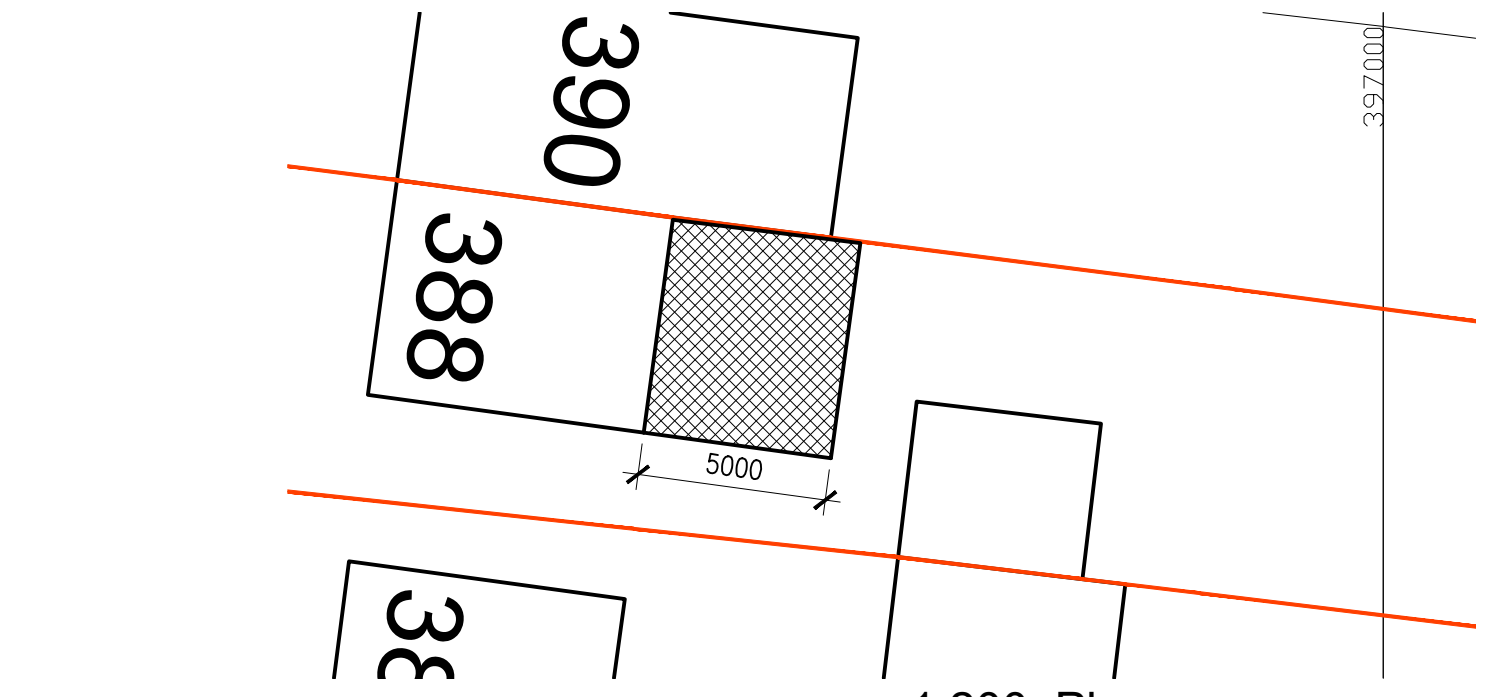



**1:200 Plan**  
 Scale In Metres



Ordnance Survey, (c) Crown Copyright 2024. All rights reserved. Licence number

**1:1250 Location Plan**  
 scale in metres 1:1250

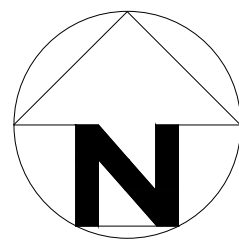

Key  
 Proposed ground floor Extension

ONLY FIGURED DIMENSIONS TO BE USED FOR CONSTRUCTION PURPOSES. ALL DIMENSIONS ARE TO BE CHECKED BY CONTRACTOR ON SITE PRIOR TO ORDERING AND INSTALLATION AND ANY DISCREPANCIES TO BE NOTIFIED TO THE RECREATE LIVING LTD. ALL STRUCTURAL ENGINEERS INFORMATION AND DESIGN TO BE CHECKED WITH STRUCTURAL ENGINEERS DRAWINGS AND CALCULATIONS PRIOR TO INSTALLATION AND ERECTION PLEASE NOTE ANY CHANGES TO THE DESIGN MAY HAVE IMPLICATIONS TO THE STRUCTURAL ENGINEERS DESIGNS, AND ADDITIONAL DESIGN CALCULATIONS MAY BE REQUIRED PRIOR TO COMMENCEMENT OF WORKS

© This drawing is copyright and must not be reproduced without the written consent of the Recreate Living Ltd.

| REV | DATE | DESCRIPTION |
|-----|------|-------------|
|-----|------|-------------|

**388 Birmingham Road,  
 Bromsgrove, B61 0HJ**

**Location and  
 Block Plan**



|                           |         |             |
|---------------------------|---------|-------------|
| Date : January 2024       | Job. No | Drawing No. |
| Scale : 1:1250/200/500@A3 | 2406    | AL(0-)-01   |