


# G136 | 280, 282, 284, 286 Shelley Road, Wellingborough | Site Location Plan

**Note:** This drawing contains a reproduction of the original Ordnance Survey data licence ref: 100022432. This information must not be used for setting out and is subject to a full site/topographical survey being undertaken.

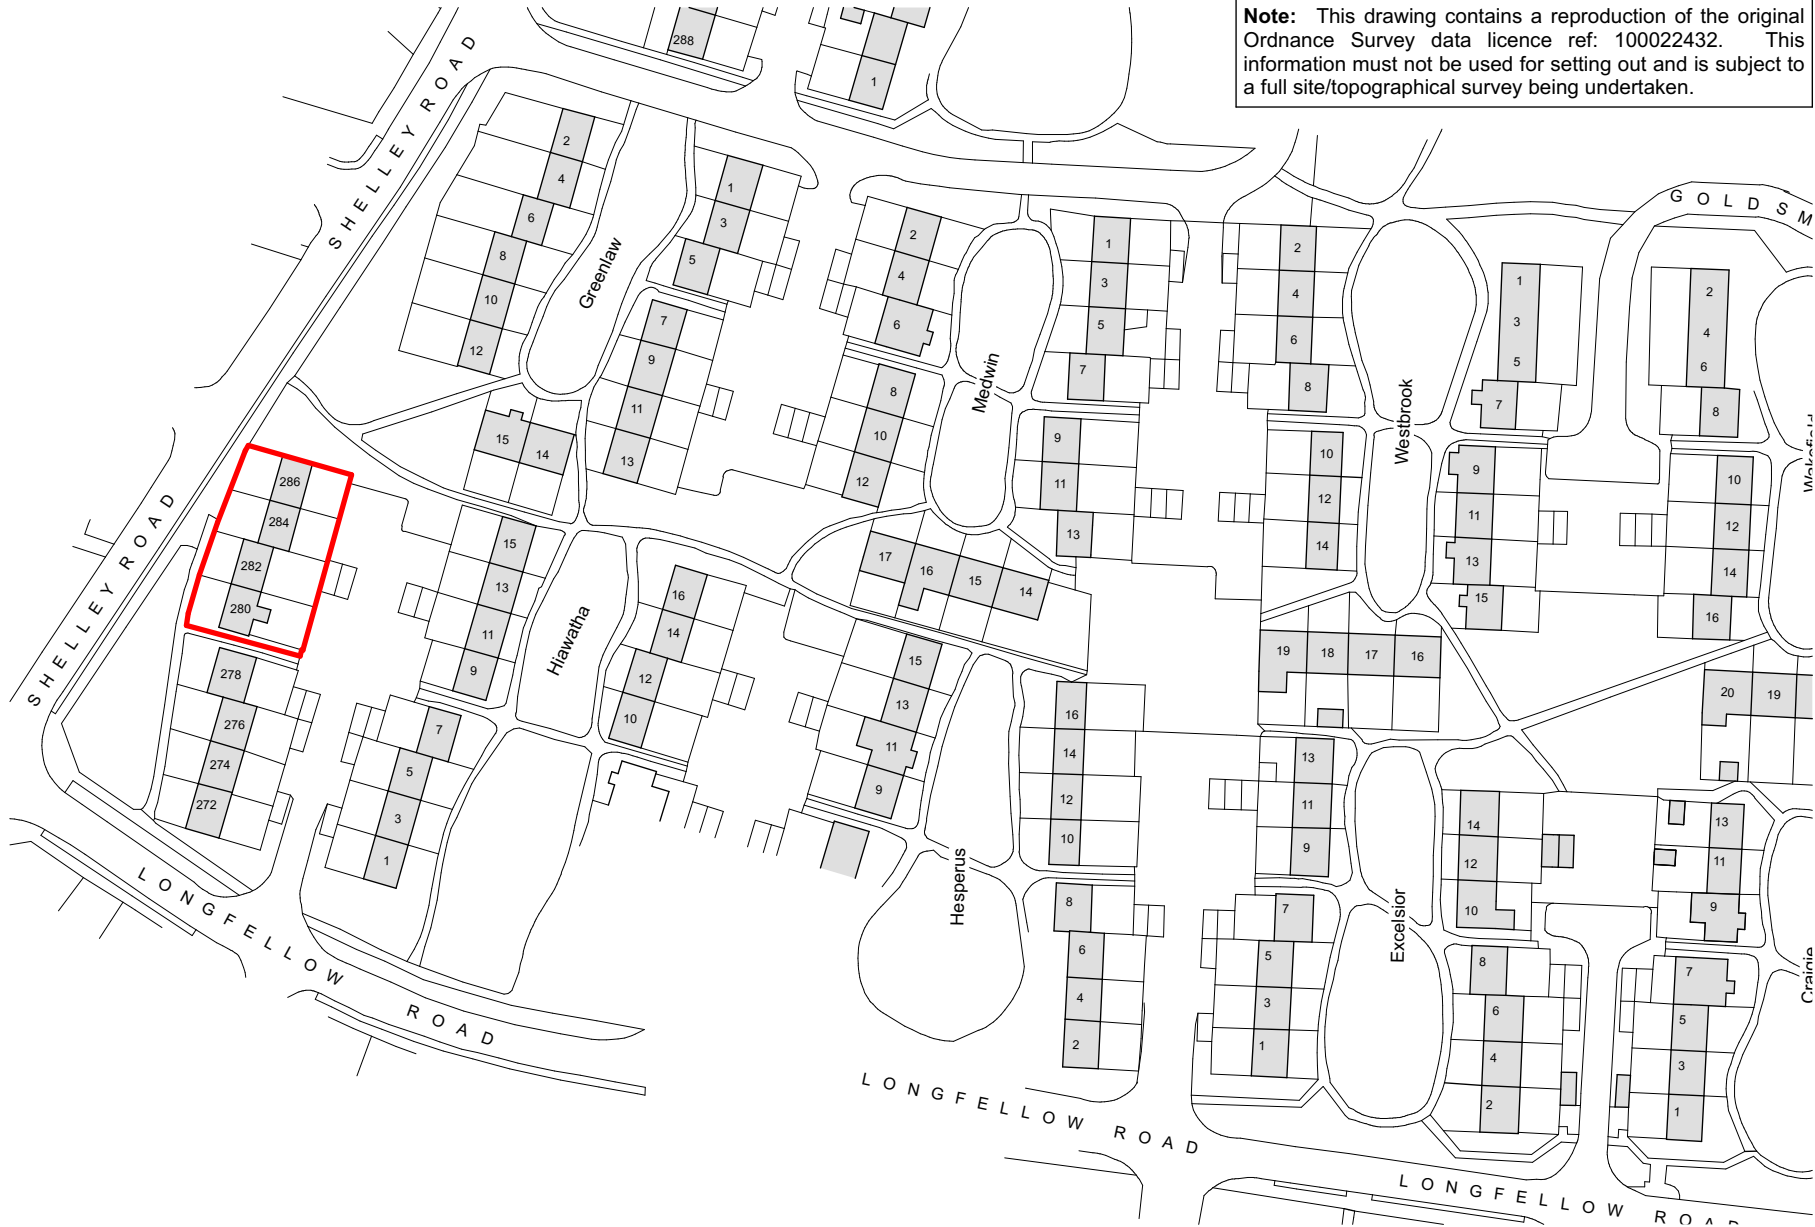

Disclaimer: brp architects ltd. accept no responsibility for work not undertaken fully in accordance with the contents of this drawing and related specifications. This document and its design content is copyright protected ©. It shall be read in conjunction with all other associated project information including models, specifications, schedules and related consultants documents. Do not scale from documents for construction purposes. Dimensions to take precedent over scaling. All scales noted correct at original paper size. All dimensions to be checked on site. Immediately report any discrepancies, errors or omissions on this document to the originator, if in doubt ask.  
Source File: G136-6 27 Housetypes Model Teamwork

Rev	Date	Drawn	Note
-----	------	-------	------



**brp** architects  
 1 Millers Yard  
 Market Harborough  
 Leicestershire  
 LE16 7PW  
 t: 01858 464986  
 brp-architects.com

Client: Greatwell Homes

Project Title: Proposed Envelope Improvements Various Sites Wellingborough

Drawing Title: 280 282 284 286 Shelley Road Location Plan

Drawing Status: **Planning**

Scale: 1:1250	Original Paper Size: A4
Drawn By: JWH / JSJ	Checked By (File copy only):
Date: 12.12.23	

Document Reference: **G136-BRP-00-ZZ-DR-A-1405-P01**

