



EAST

0 1 2 3 4 5m

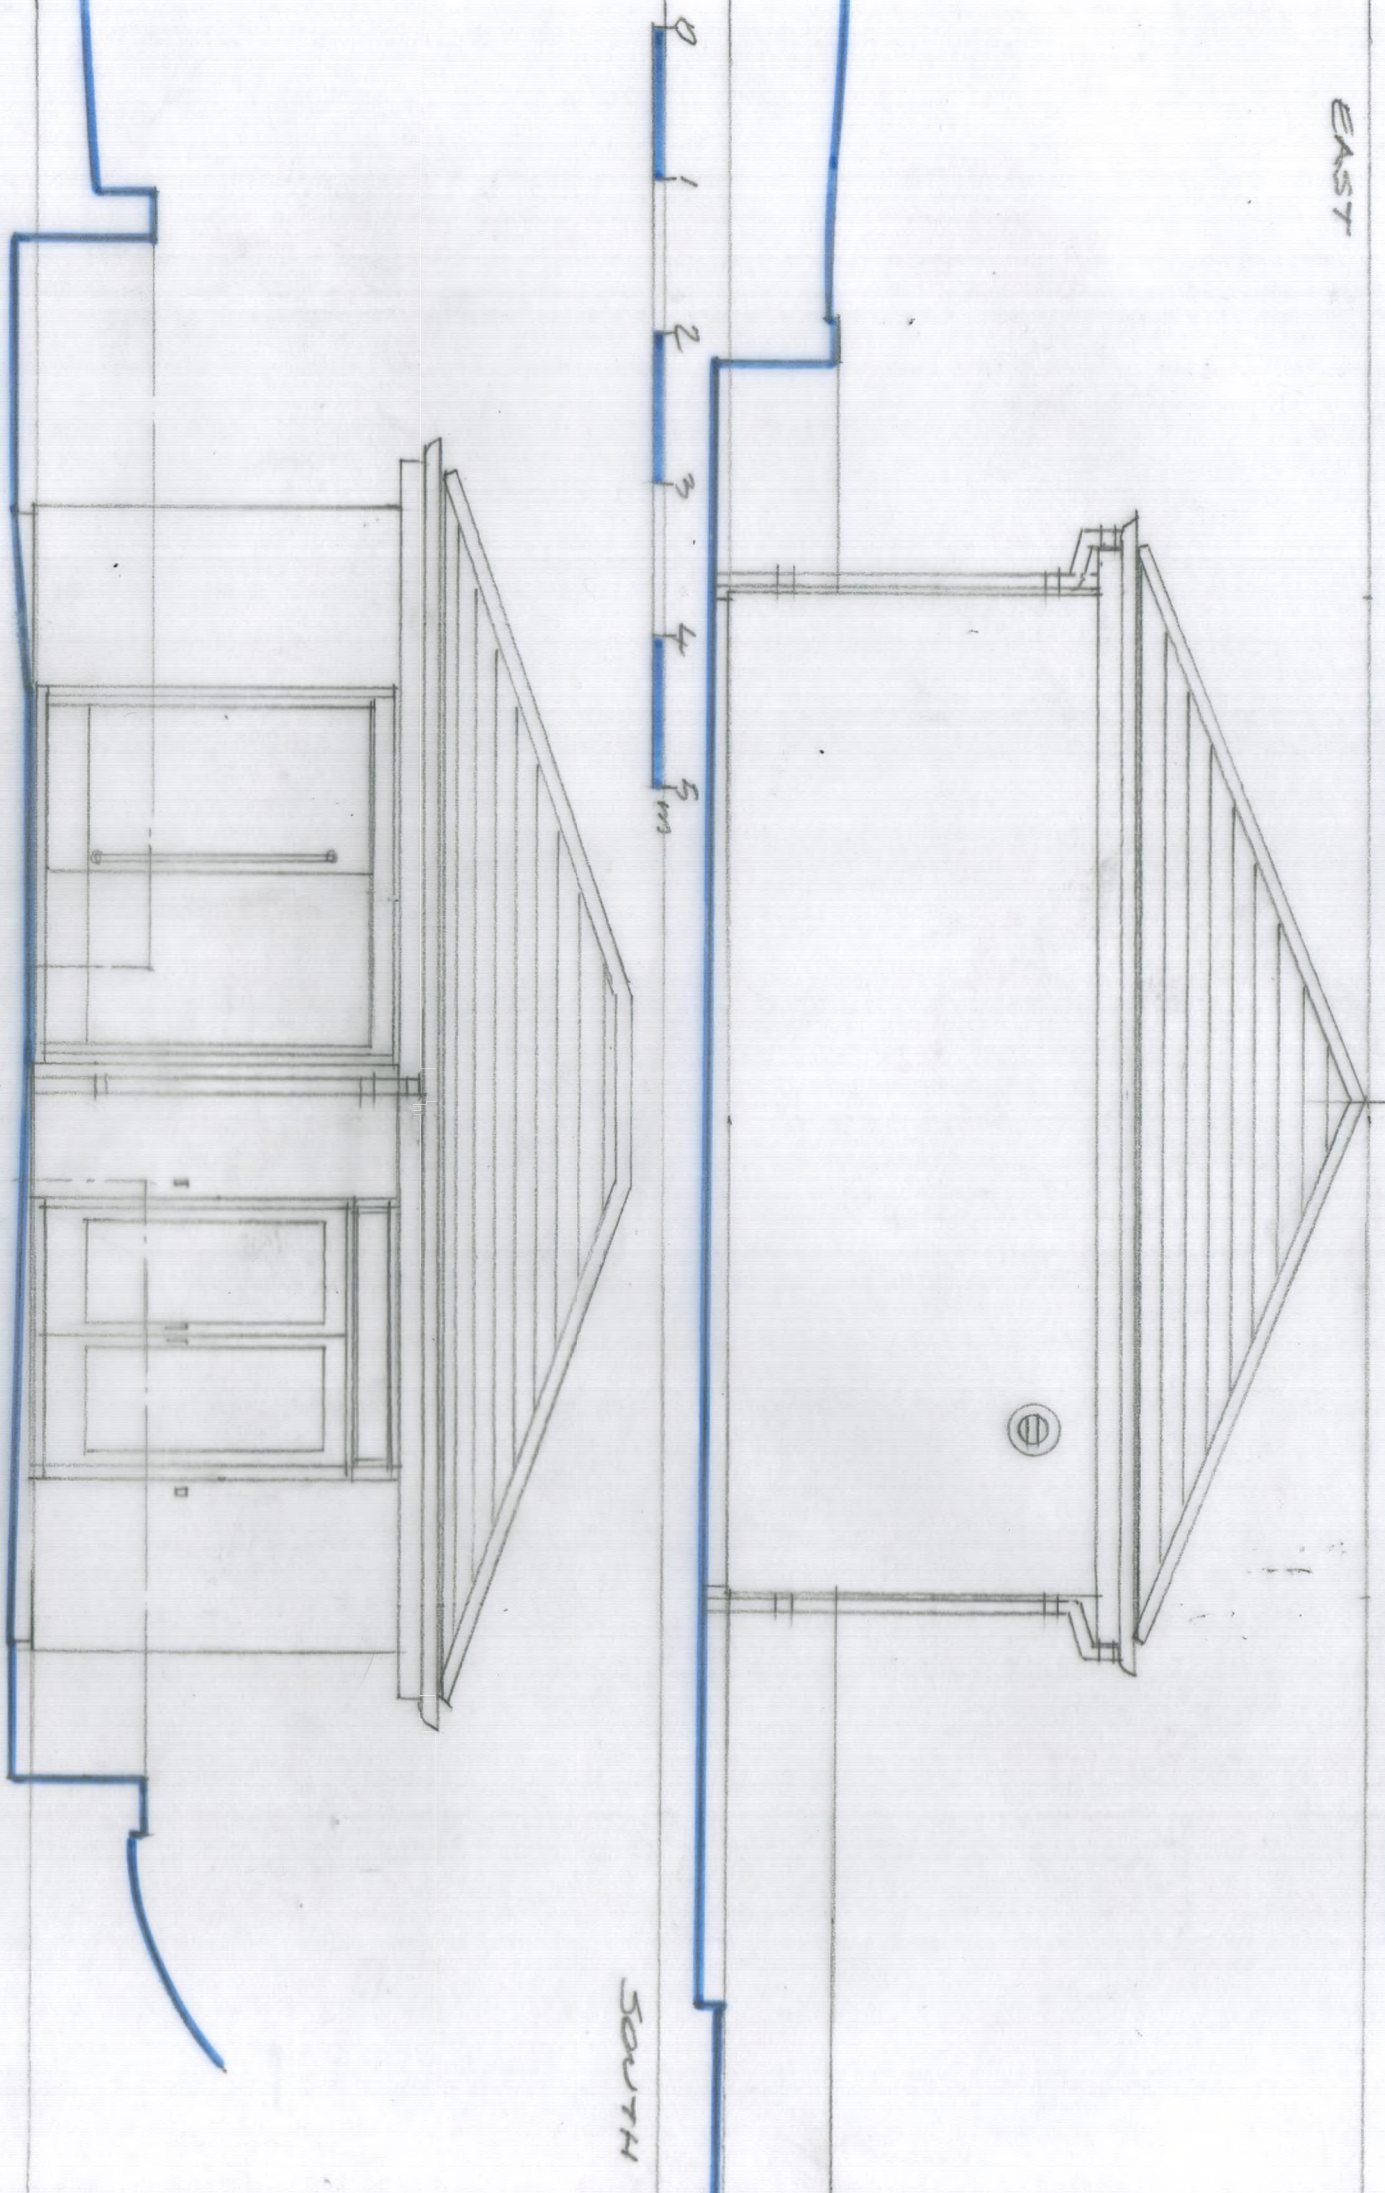


SOUTH

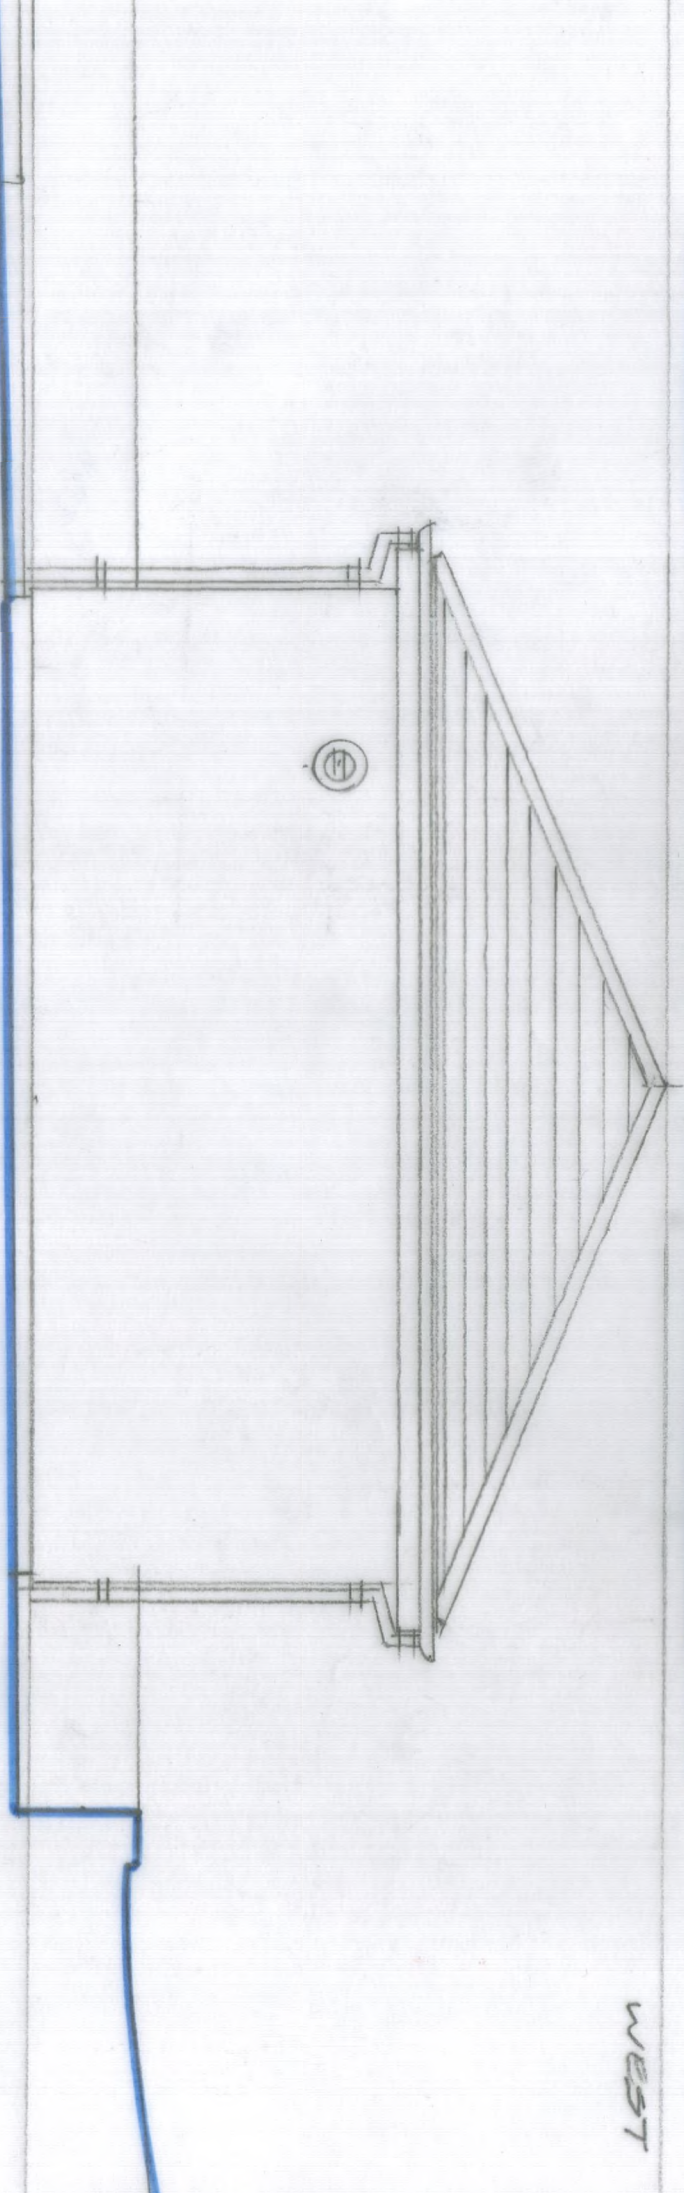

WEST

NORTH

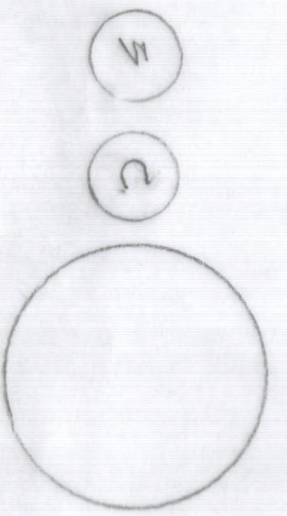

MEADOWGATE HYLTON BANK SRT 01 J

PROPOSED GRANARY ANNEXE

PROPOSED ELEVATIONS SCALE 1:50 @ A3