


Section AA

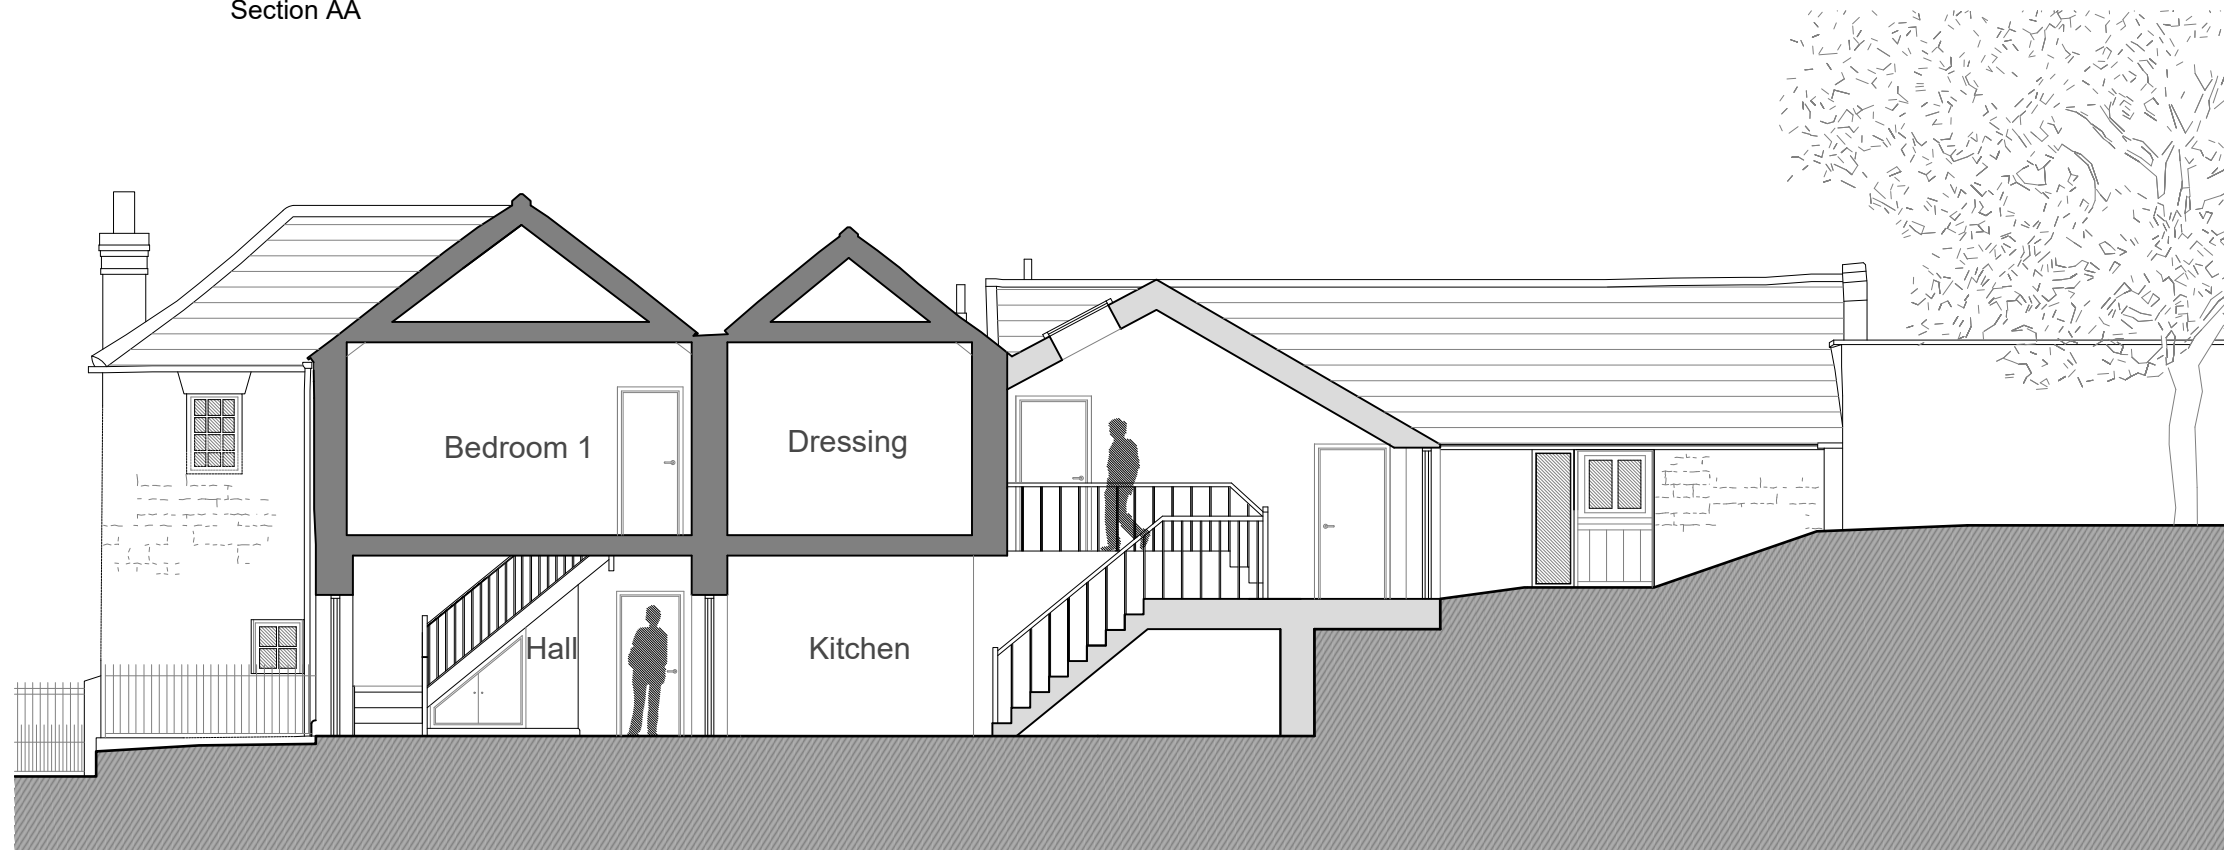

Section CC



orme

Grove House

revision

drawn/check date

title Proposed Sections

date 13.11.23

scale 1:100 @ A3

drawn/checked AB/TP

drg 1843/050 rev *

Planning

The title, copyright and confidential information in this document belongs to Orme Limited, all rights reserved. All dimensions to be checked on site before work commences and any discrepancies reported to the Architect immediately. This drawing is to be read in conjunction with other documents issued by the Architect.

Mill Farm Barns, Tuckers Lane, Baltonsborough, Glastonbury, BA6 8RH :: t 01458 445100 :: info@orme-architecture.com