



# STEVEN EAGELL Toyota Canterbury

Toyota signage scheme

# Siteplan

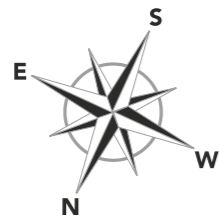

- A** 4410x1010 Dealername Fascia - MEDIUM
- B** 2No. 1237x800 Toyota Ellipses - SMALL mounted on medium back panels
- C** 4m Facade Screen - SMALL
- D** 5.5m Totem - MEDIUM
- E** Freestanding Single-sided Directional Sign
- F** Double-sided Archway - Toyota Approved Used

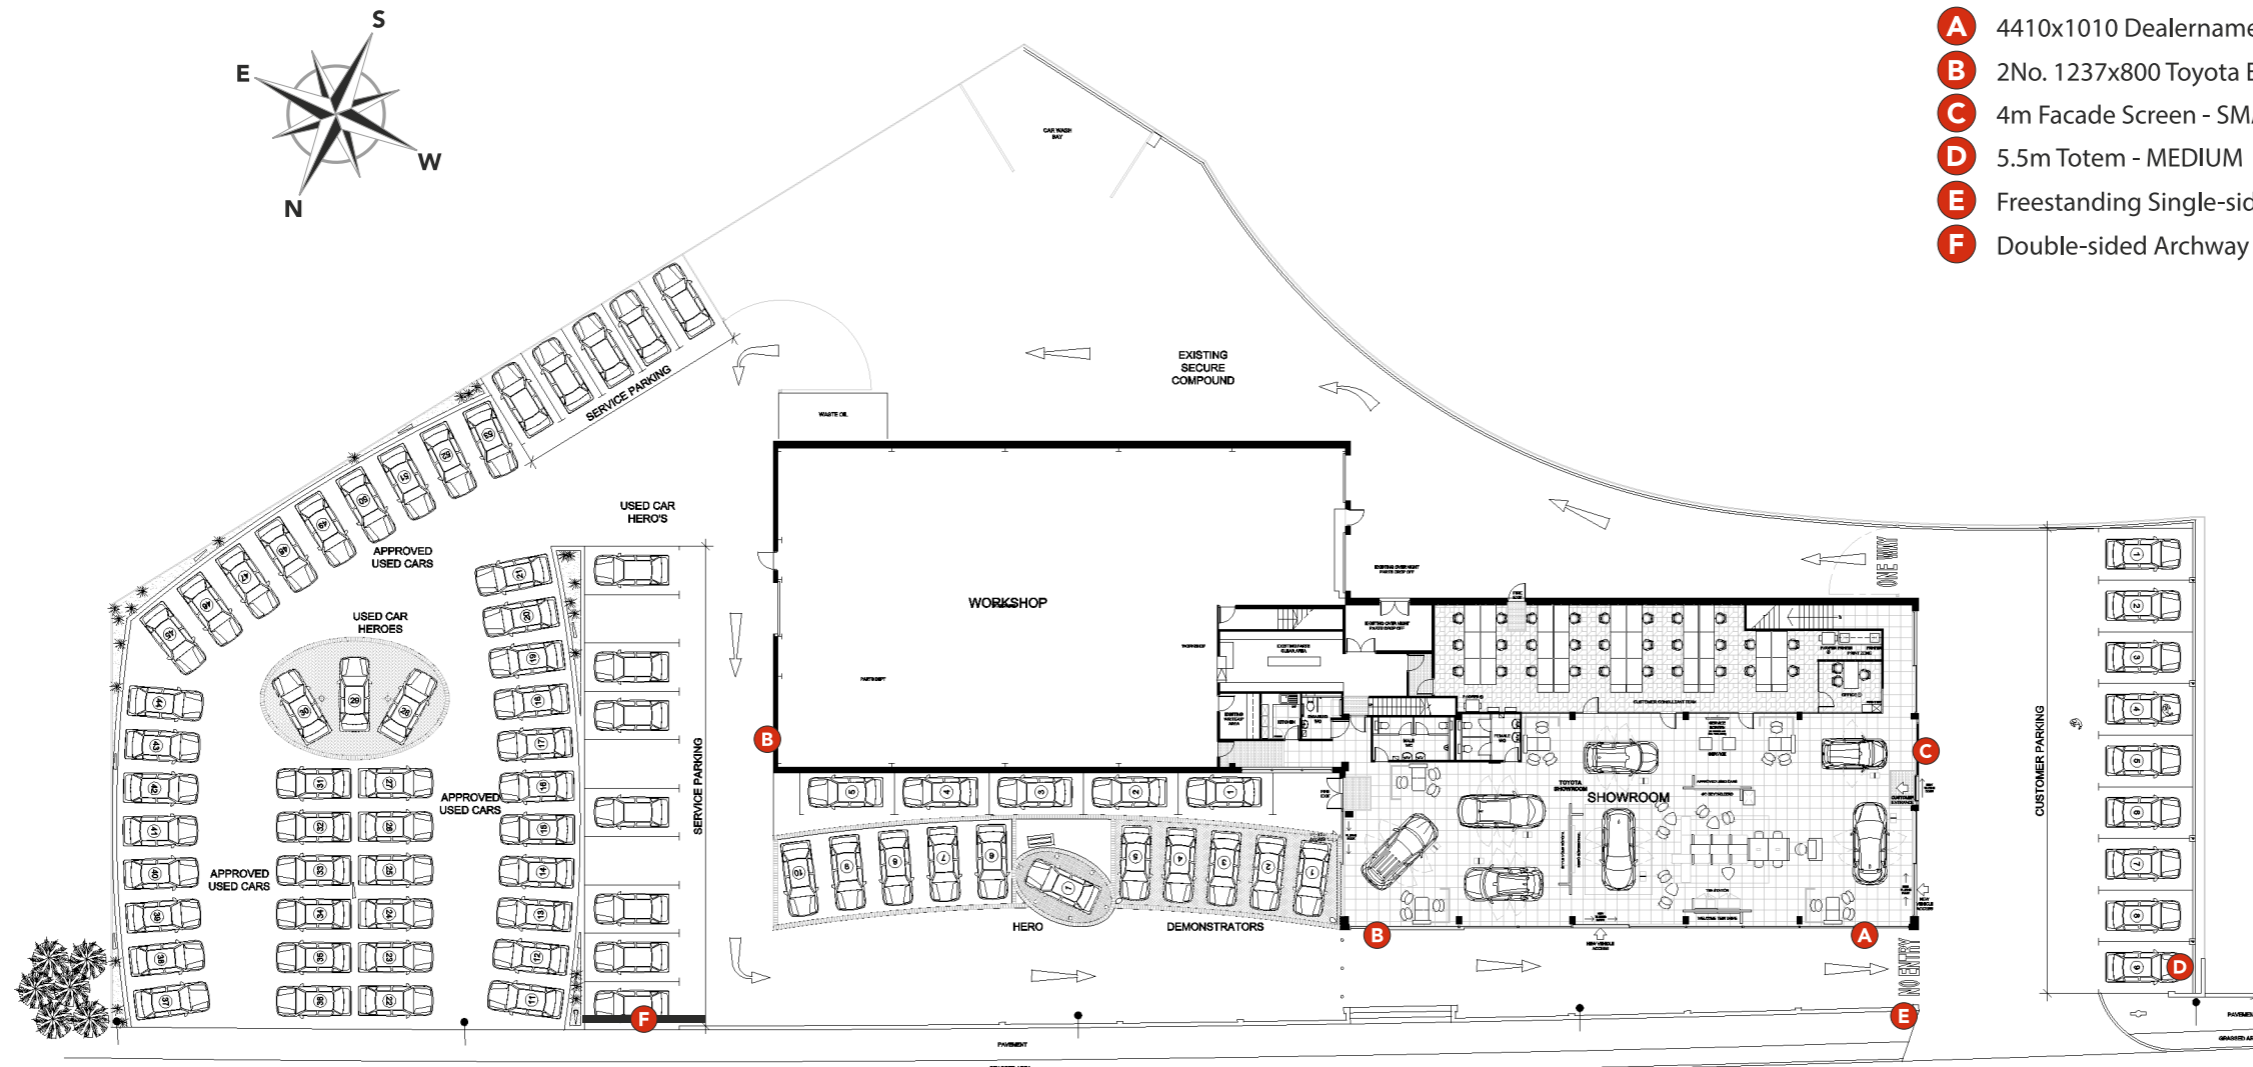

0 5 10 15 20  
Scale 1:400 @ A3



Elevation A | SIGN A | SIGN B



PROPOSED

EXISTING

Photo Renderings may not be exactly to scale, they have the purpose to give a better impression of the proposed treatment. Care has been taken to ensure they are as close as possible but may not represent the final installed proportions.



Elevation B | SIGN B



EXISTING

PROPOSED

Photo Renderings may not be exactly to scale, they have the purpose to give a better impression of the proposed treatment. Care has been taken to ensure they are as close as possible but may not represent the final installed proportions.



Elevation C | SIGN C



EXISTING


Existing sign to be removed and not replaced

PROPOSED

Photo Renderings may not be exactly to scale, they have the purpose to give a better impression of the proposed treatment. Care has been taken to ensure they are as close as possible but may not represent the final installed proportions.



Pylon | SIGN D

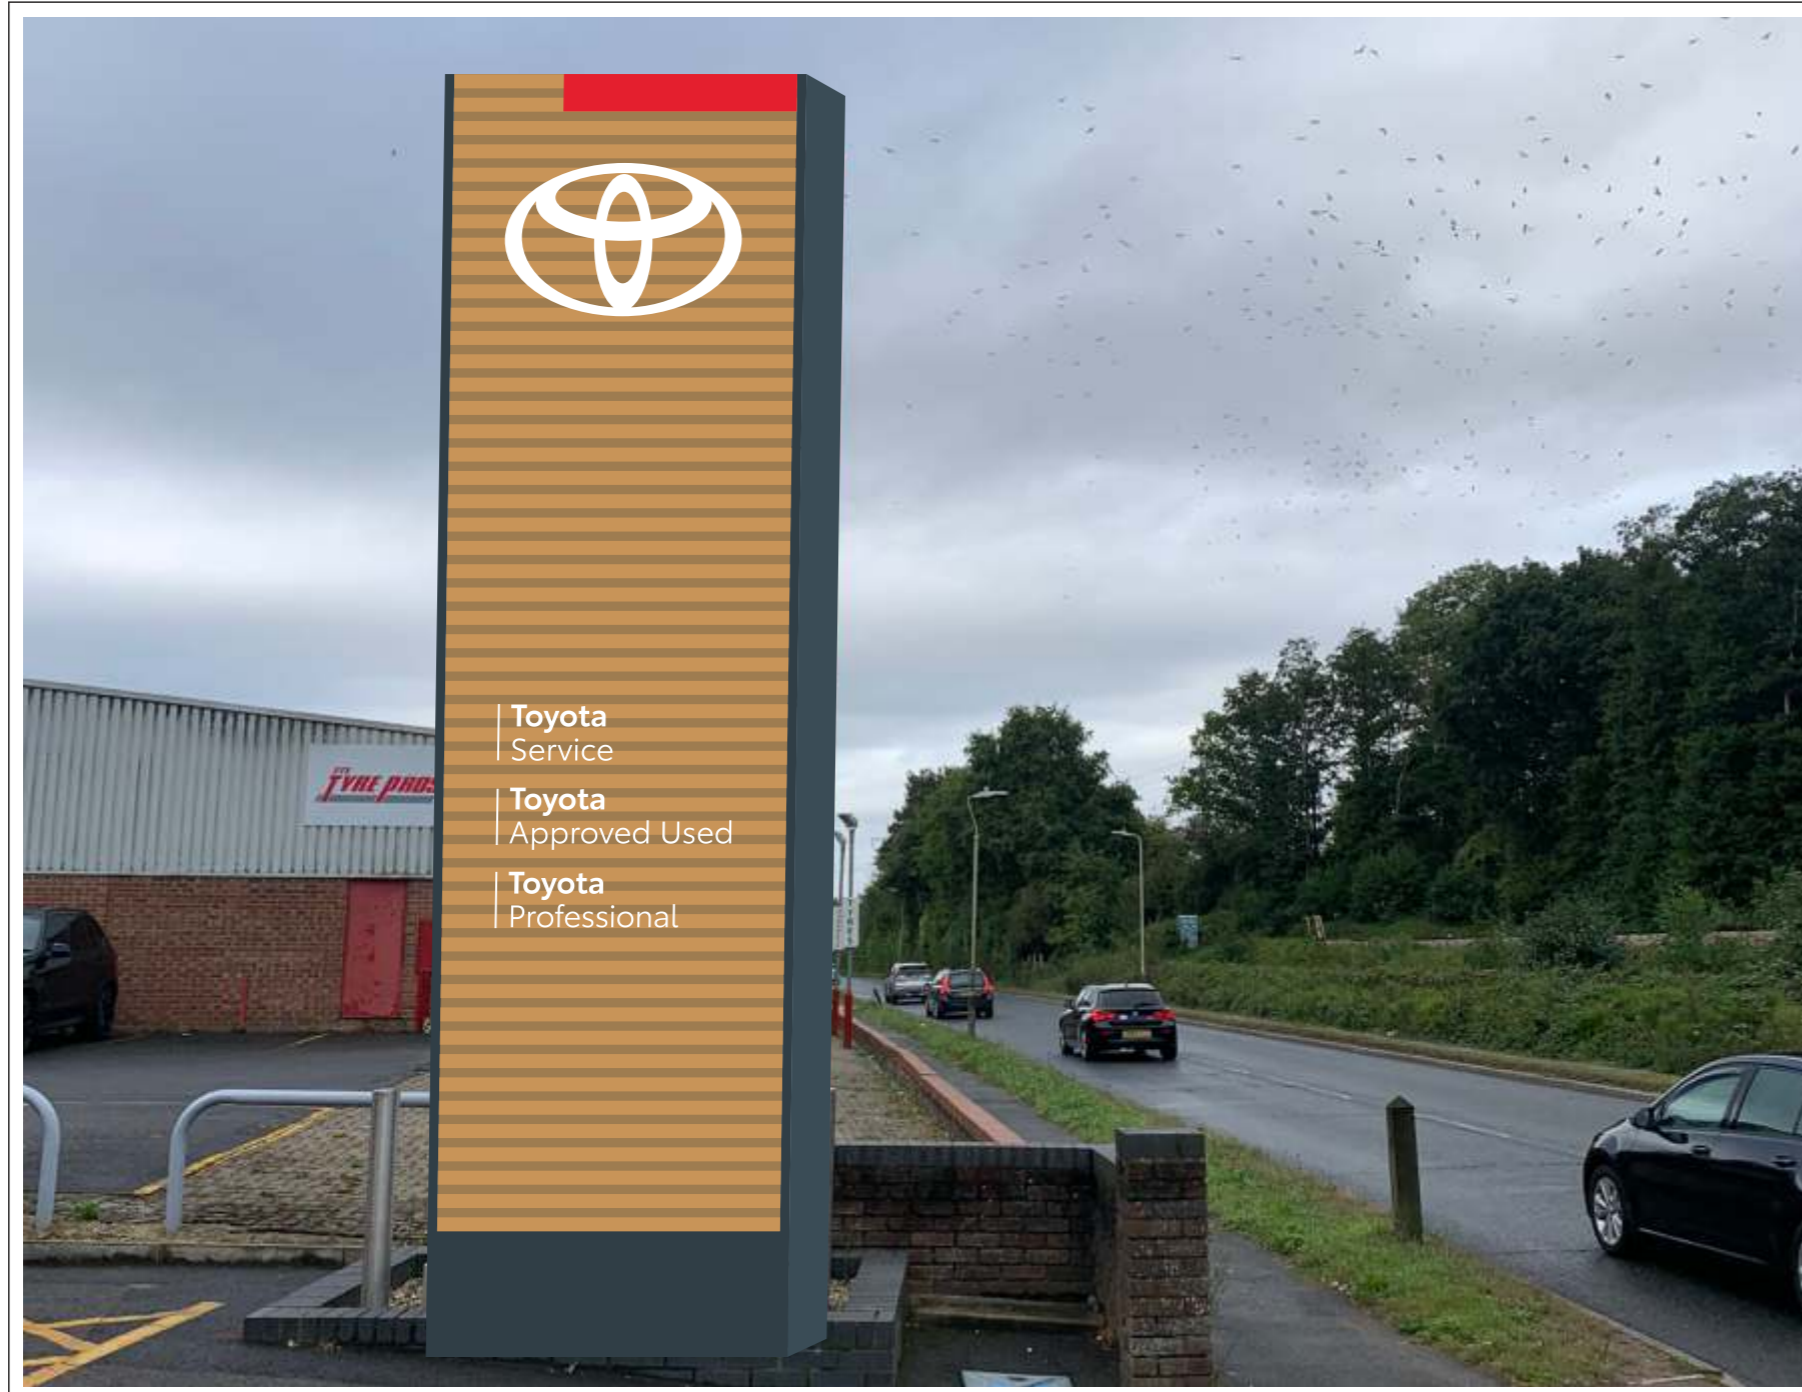

EXISTING

PROPOSED

Photo Renderings may not be exactly to scale, they have the purpose to give a better impression of the proposed treatment. Care has been taken to ensure they are as close as possible but may not represent the final installed proportions.



Steven Eagell Toyota Canterbury, Broad Oak Road, Canterbury CT2 7RB

ProLicht Werbung GmbH  
Schinkestraße 4  
31137 Hildesheim  
Tel.: 05121-75020  
Fax: 05121-517832

Date: 11.12.2023  
REV : 2  
Page: 6

Directional | SIGN A | SIGN E



EXISTING

PROPOSED

Photo Renderings may not be exactly to scale, they have the purpose to give a better impression of the proposed treatment. Care has been taken to ensure they are as close as possible but may not represent the final installed proportions.



Steven Eagell Toyota Canterbury, Broad Oak Road, Canterbury CT2 7RB

ProLicht Werbung GmbH  
Schinkestraße 4  
31137 Hildesheim  
Tel.: 05121-75020  
Fax: 05121-517832

Date: 11.12.2023  
REV : 2  
Page: 7

Archway - Toyota Approved Used | SIGN F



EXISTING

PROPOSED

Photo Renderings may not be exactly to scale, they have the purpose to give a better impression of the proposed treatment. Care has been taken to ensure they are as close as possible but may not represent the final installed proportions.






## External Signage

1:50 @ A3



**A** 4410x1010 Dealername Fascia - MEDIUM

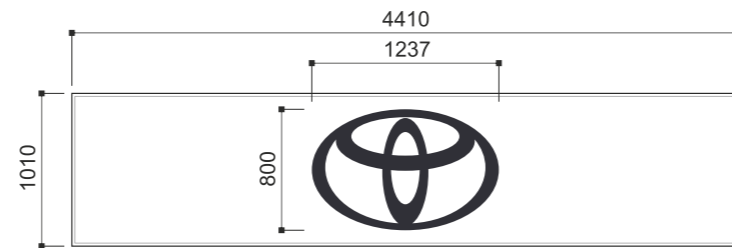


**B** 2No. 1237x800 Toyota Ellipses - SMALL  
to be mounted onto 4410x1010 medium back panels


### Opening Hours

Sales	
Mon - Fri	08.30 - 19.00
Sat	08.30 - 18.00
Sun	10.00 - 16.00
After Sales	
Mon - Fri	08.00 - 18.00
Sat	08.00 - 13.00
Sun	Closed
Parts	
Mon - Fri	08.30 - 17.30
Sat	08.30 - 13.00
Sun	Closed


Opening Hours white vinyl graphics - details tbc

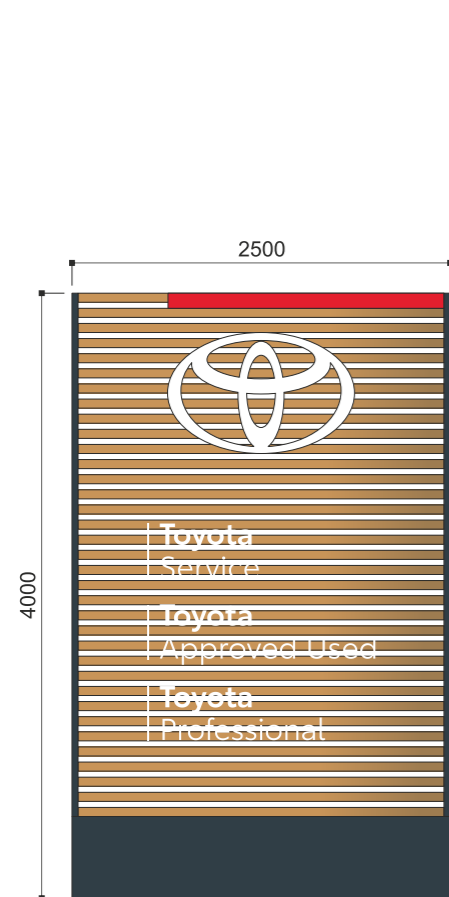


**C** 4m Facade Screen - SMALL

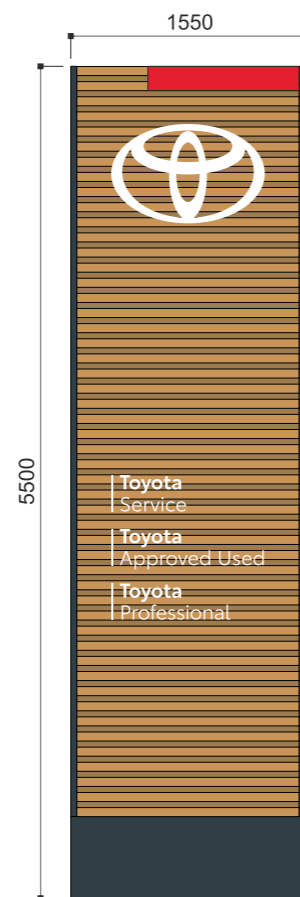

**D** 5.5m Totem - MEDIUM

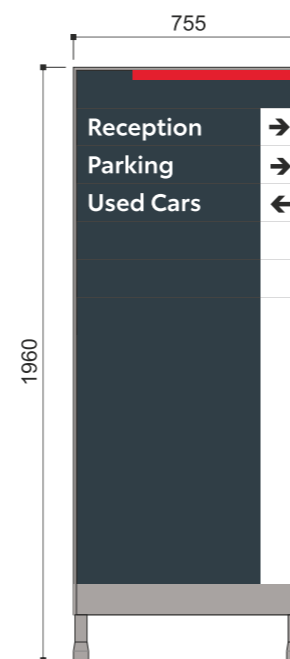

**E** Single-sided Directional Sign  
1:25 @ A3

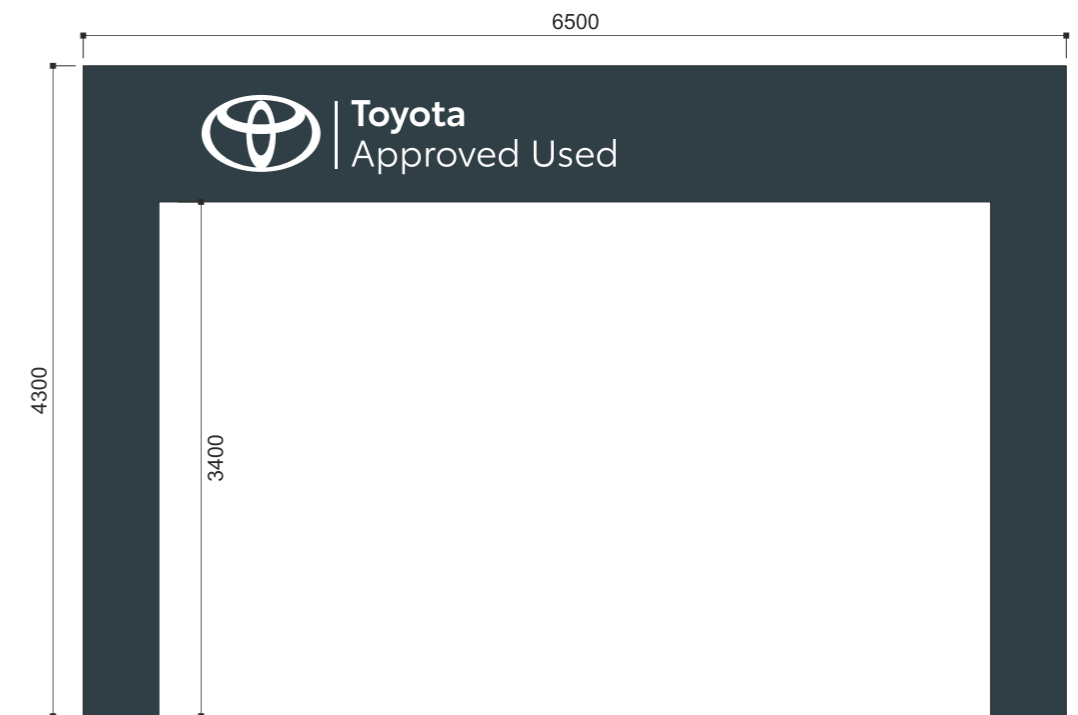

**F** Double-sided Archway - Toyota Approved Used

