


Location Plan

Site Address: Motorline Renault, Toyota Motorline, Broad Oak Road, Canterbury, CT2 7RB

Date Produced: 09-Jan-2024

Scale: 1:1250 @A4

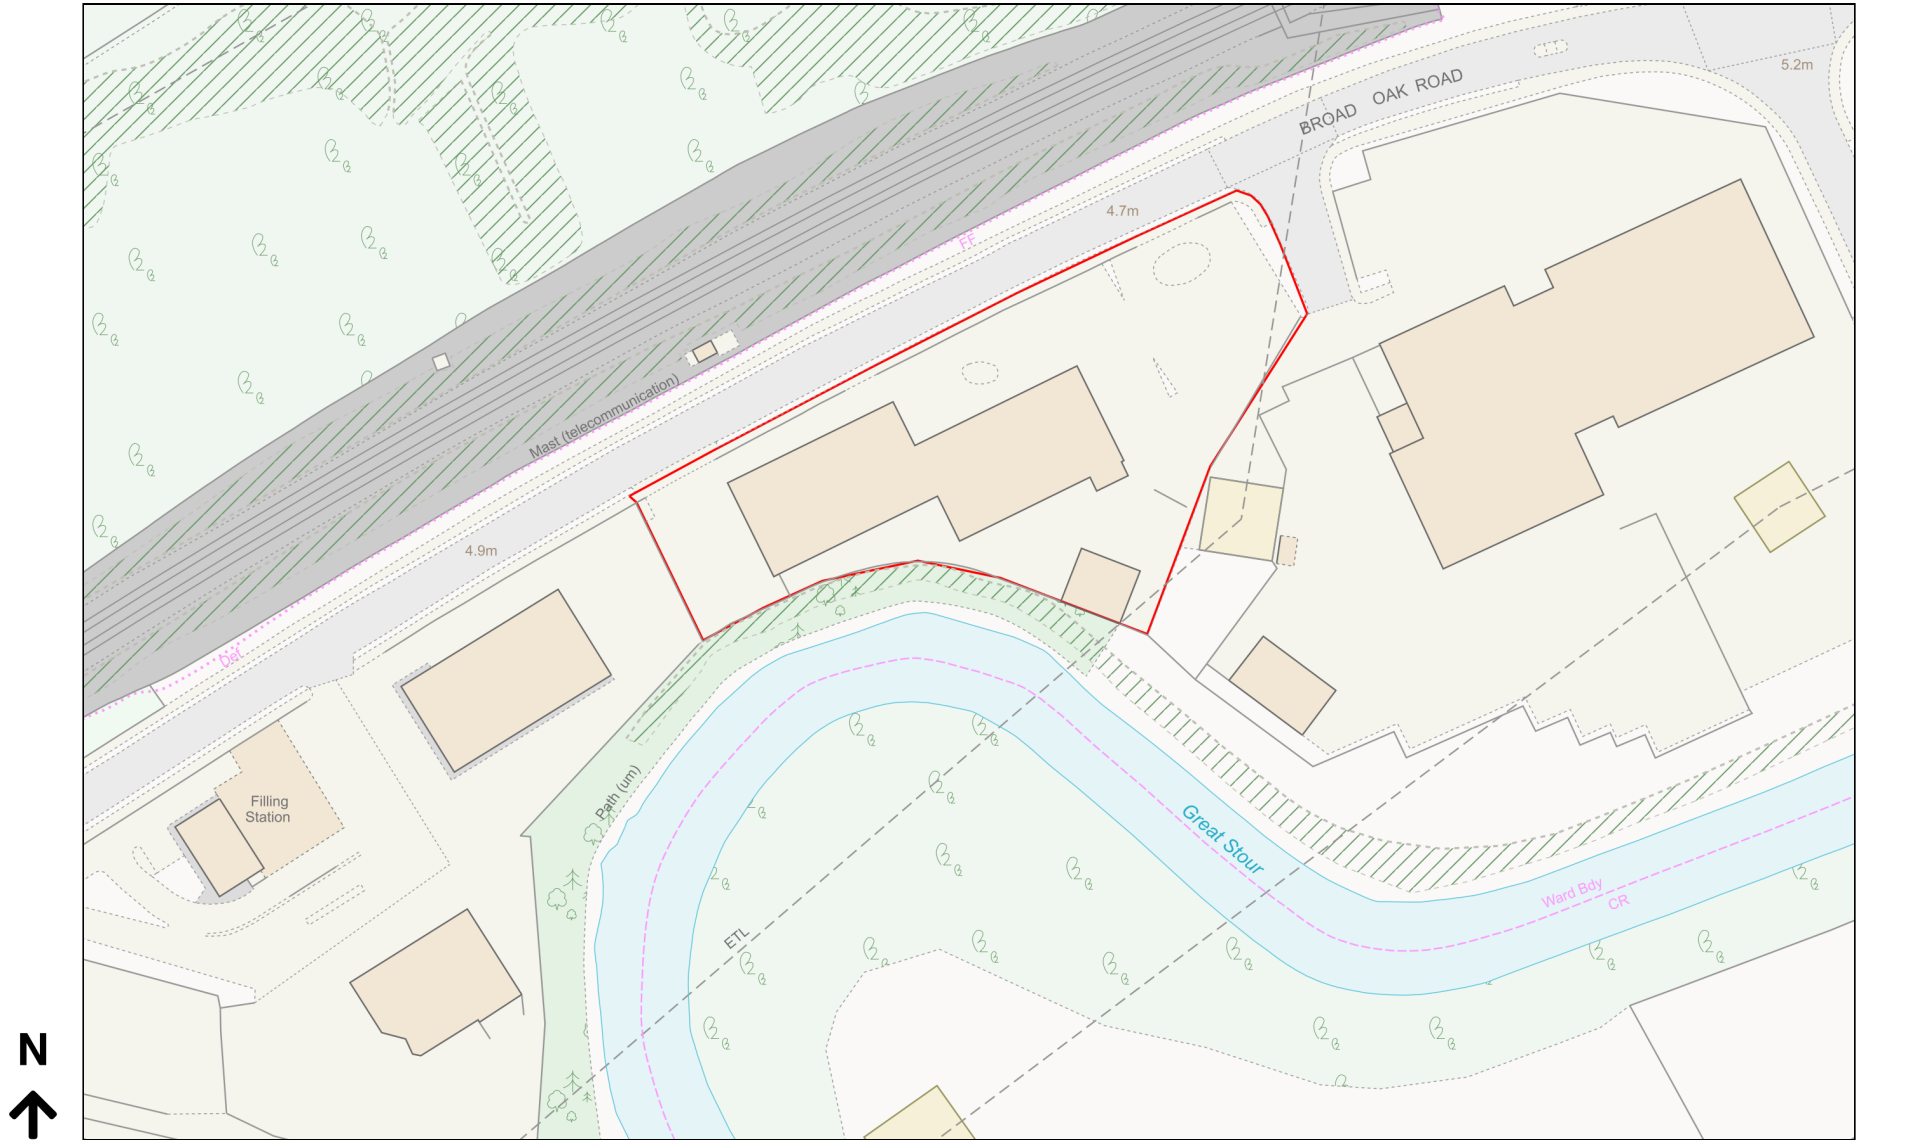

Planning Portal Reference: PP-12720204v1

