




H&S, CDM Regulations: all products and materials to be used and handled in accordance with manufacturer's recommendations/instructions, and in accordance with good health and safety practice.
 A ground contamination survey may be required for any development that falls within, or is adjacent to, an area of former land fill.
 These drawings have been prepared to the stated scale and, provided they are reproduced to the same scale using accurately calibrated equipment and suitable media which are not unduly susceptible to changes in humidity and temperature, they are sufficiently accurate for the purpose for which they have been prepared, being the planning application purpose. They should not be used for other purposes.

All dimensions and levels to be checked on site, and discrepancies reported before works commence.


FOR PLANNING PURPOSES ONLY

NOTATION:

-  Application boundary line (955 m² approx.)
-  Adjoining land under the applicant's control (52382 m² / 12.94 acres approx.) (this area excludes area within red line)

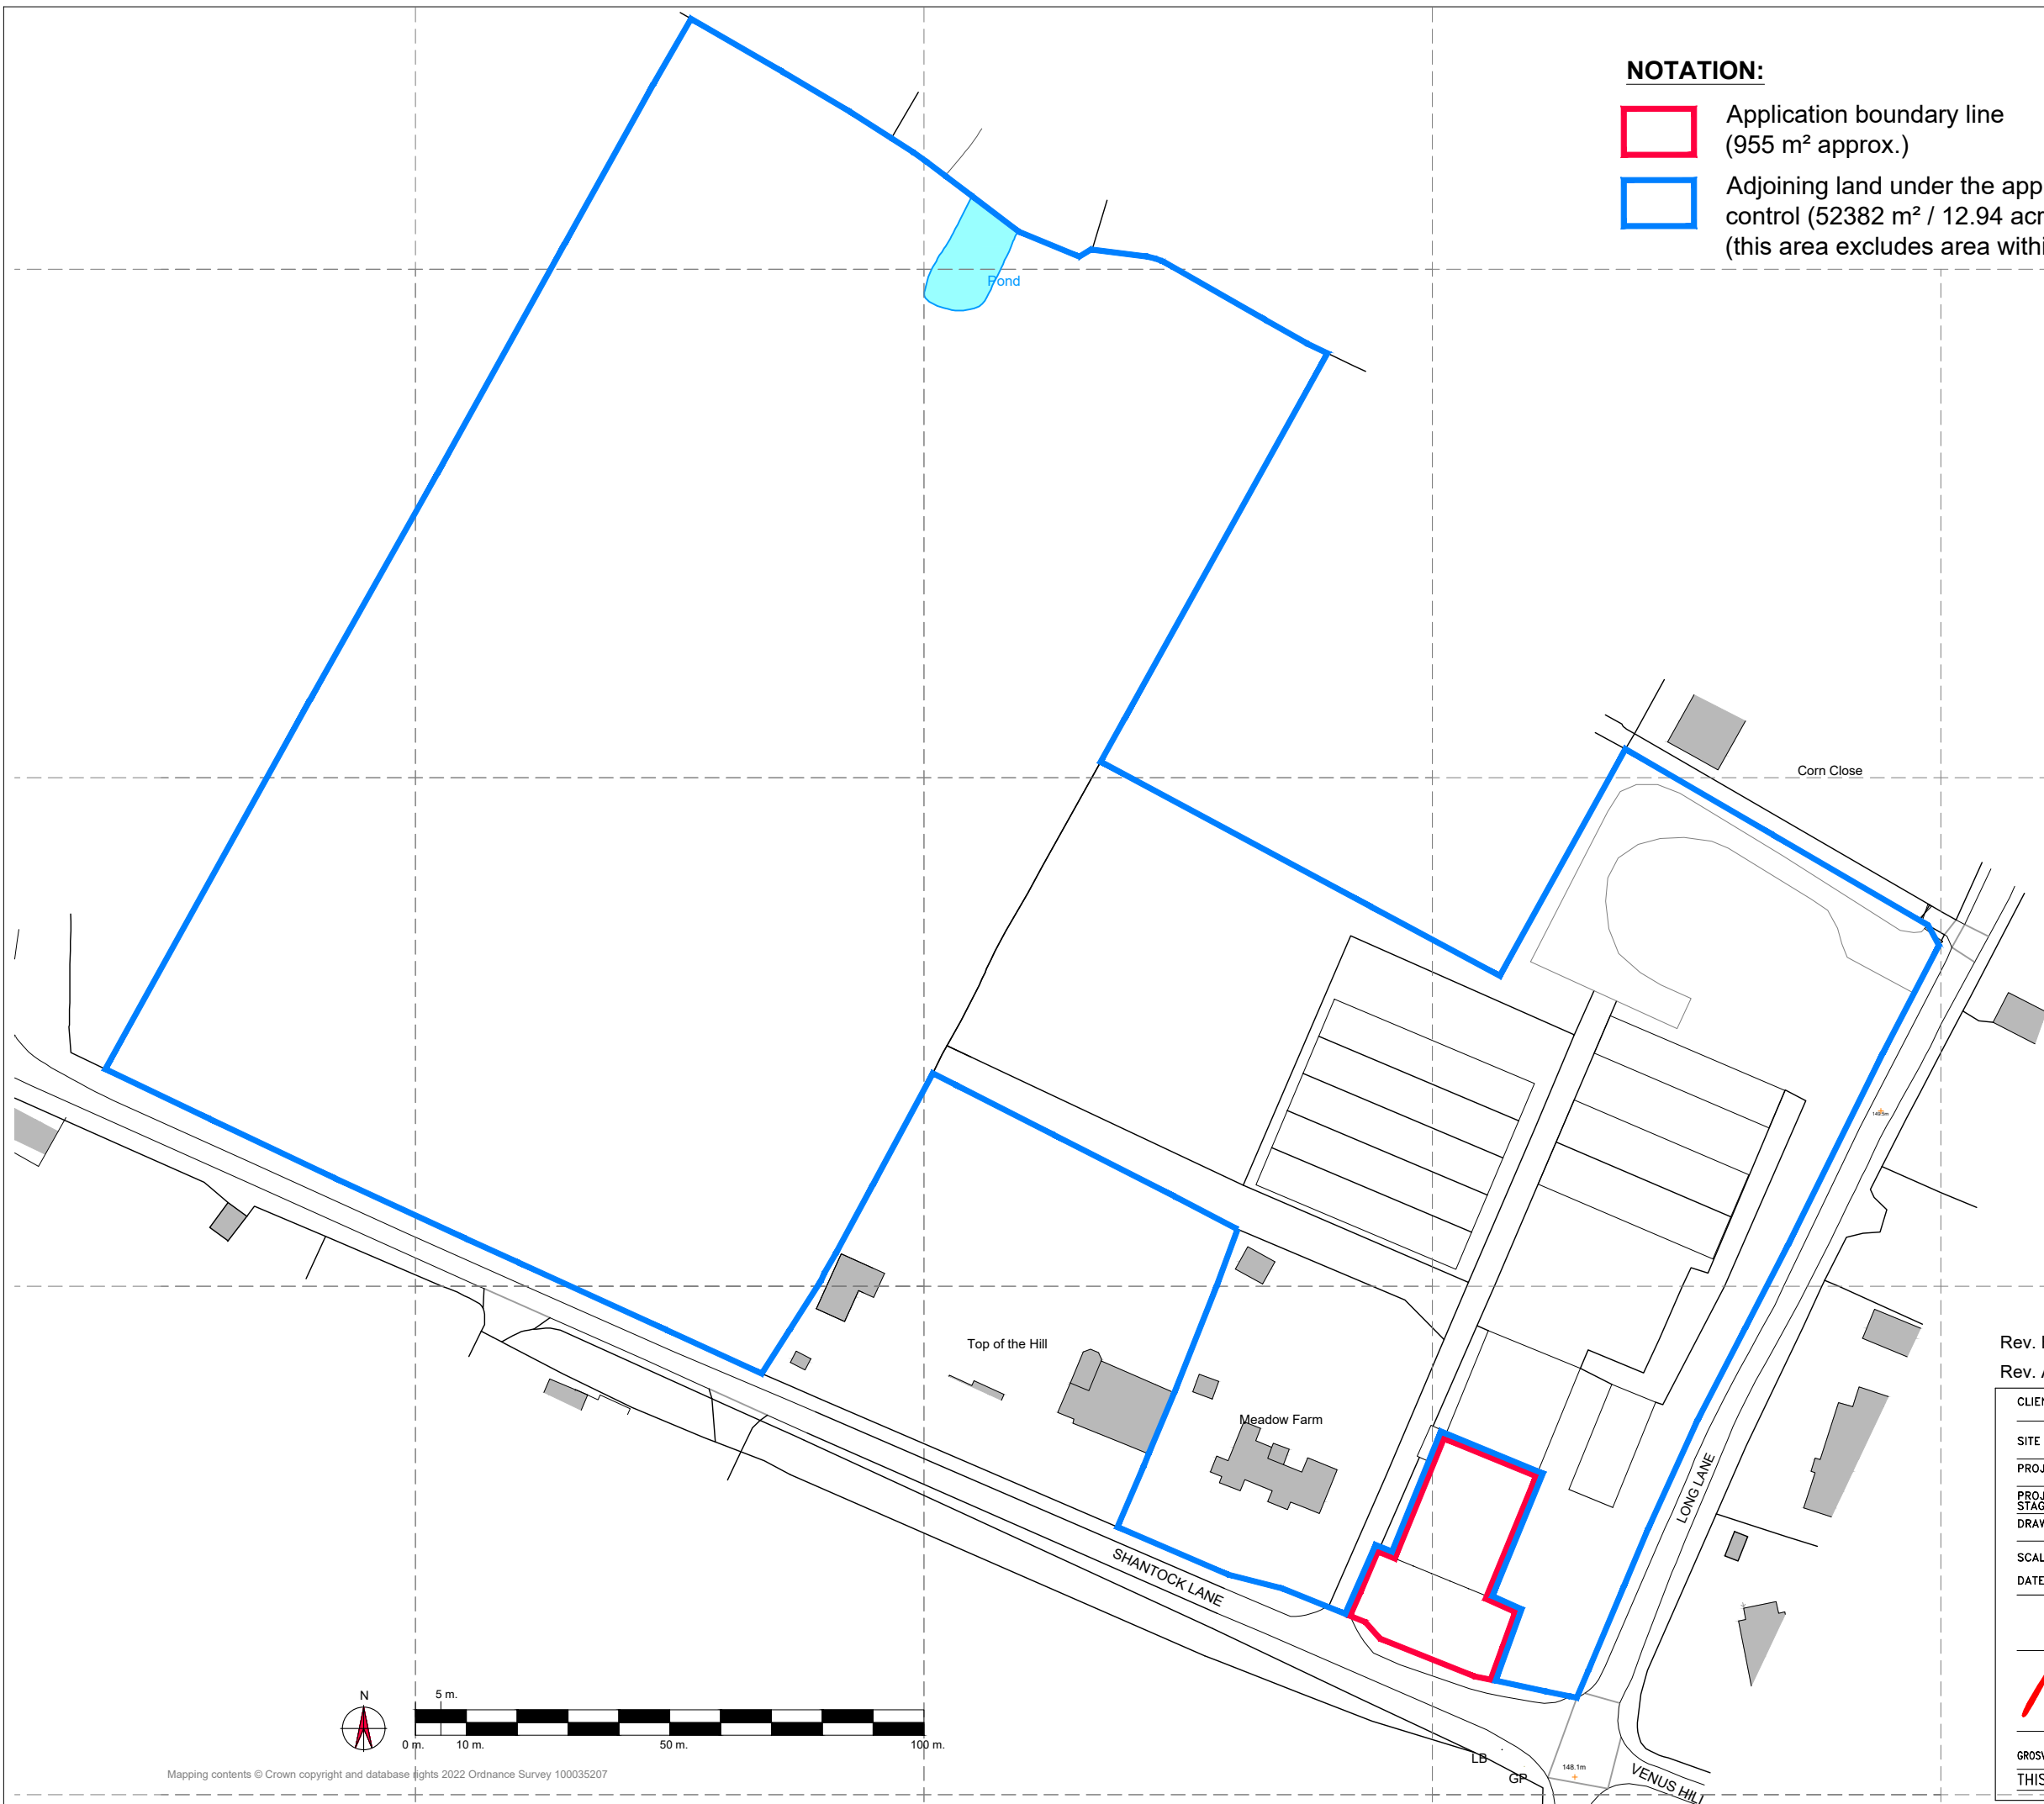

Rev. B: Minor changes to red and blue lines. Submission. 08-01-24 (agh)
 Rev. A: Minor changes to red and blue lines. 11-01-23 (agh)

CLIENT	Bryants Nurseries Ltd		
SITE	Shantock Nurseries, Shantock Lane, Bovington, Hertfordshire		POSTCODE HP3 0NG
PROJECT	Glasshouse - Prior Notification		
PROJECT STAGE	Planning Application (retrospective)		
DRAWING	Location Plan		
SCALE	1:1250@A3	BY agh	DWG No. MSC2211-05B
DATE	November 2022	CHECKED CP	
© Malcolm Scott Consultants			
			
CONSULTANTS			
GROSVENOR HOUSE, 1 ST. MARY STREET WORCESTER ■ WR1 1HA tel (01905) 726353			
THIS DRAWING MAY NOT BE REPRODUCED WITHOUT OUR WRITTEN CONSENT			