



Notes:  
All dimensions to be checked on site

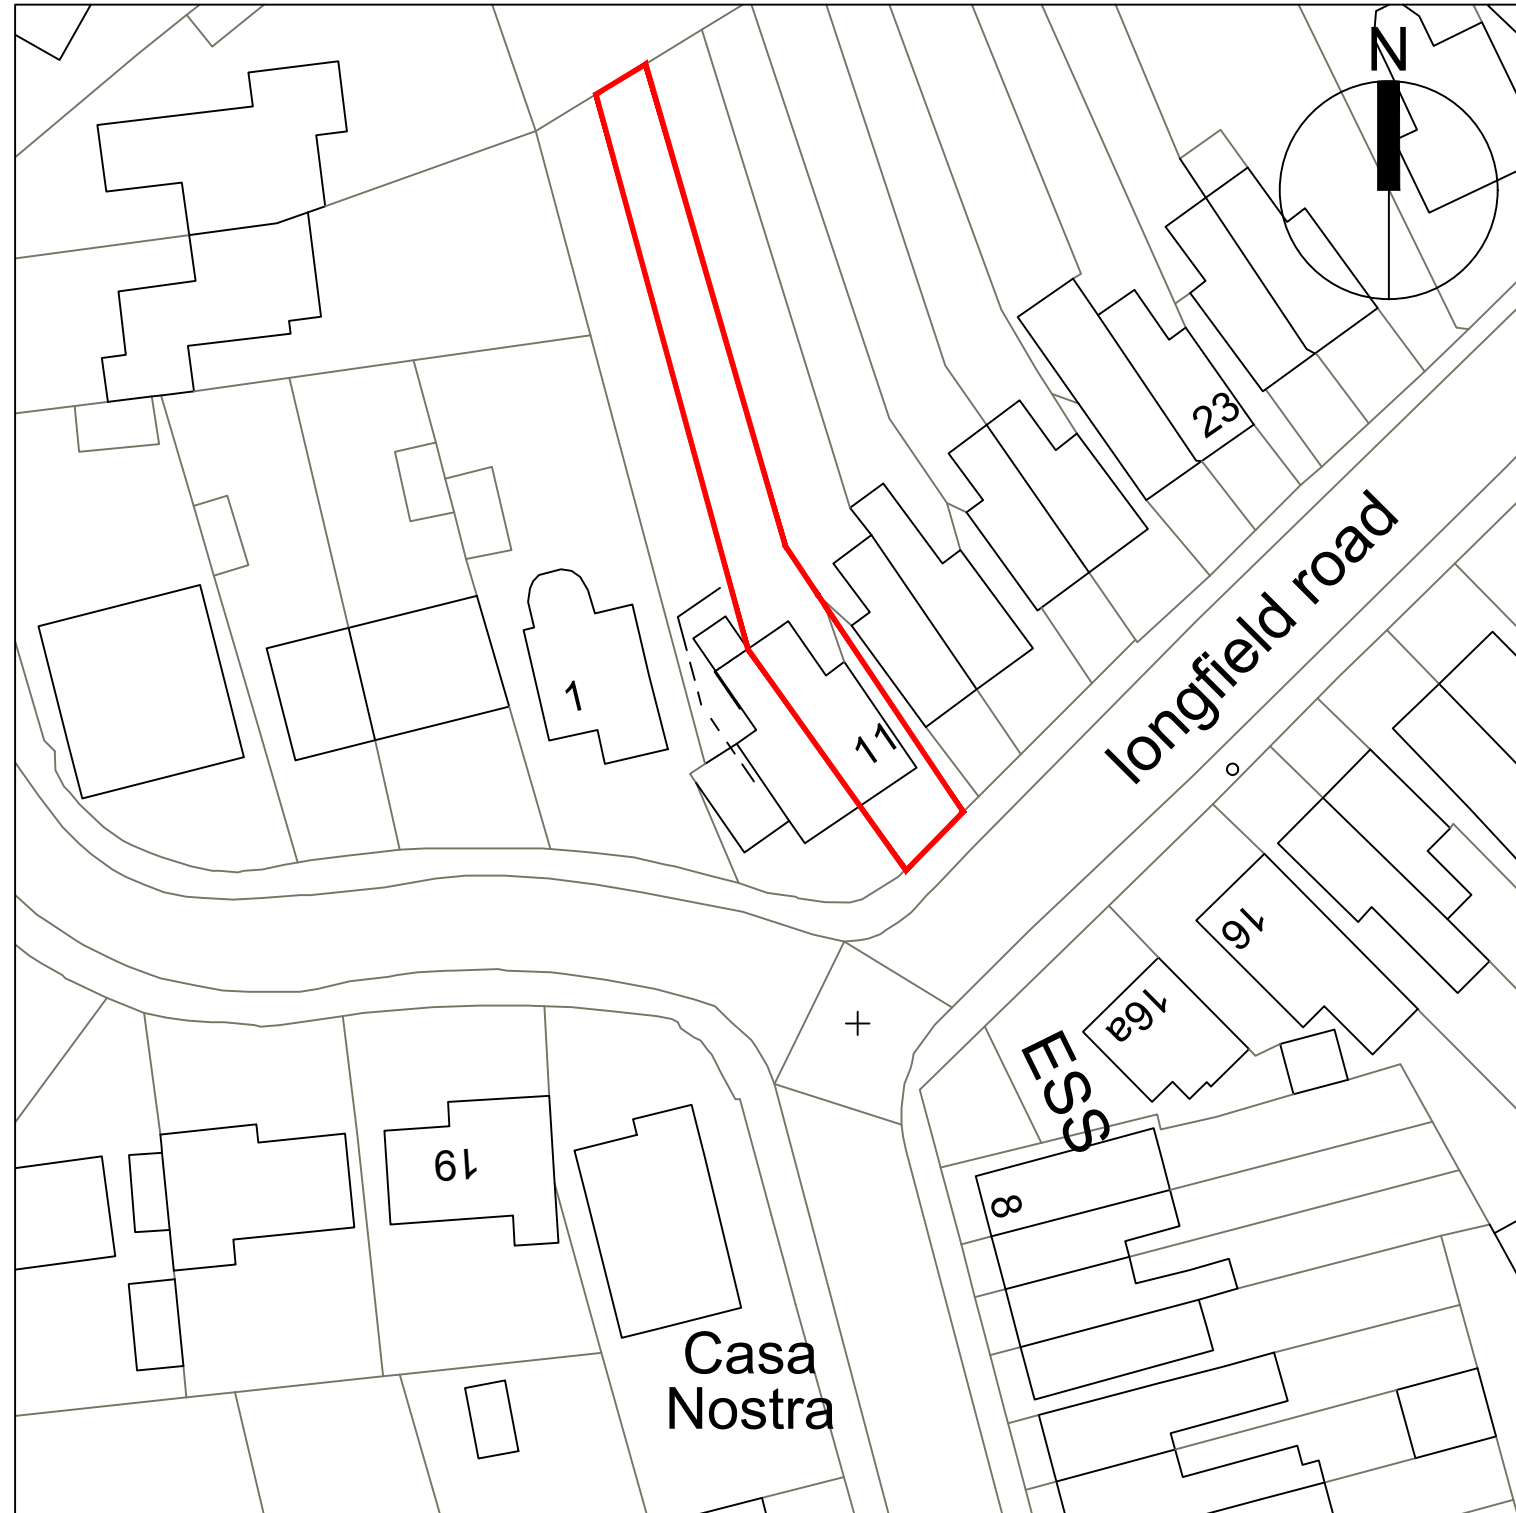

Rev	Date	Description
-	-	-
Title	SITE BLOCK PLAN AS EXISTING	
Job	11 LONGFIELD ROAD TRING	
Scale	1:500@A3	
Date	JAN 24	
Dm	GG	
Chk	GG	
Dwg No	2310-005	
Rev	REV -	
©		

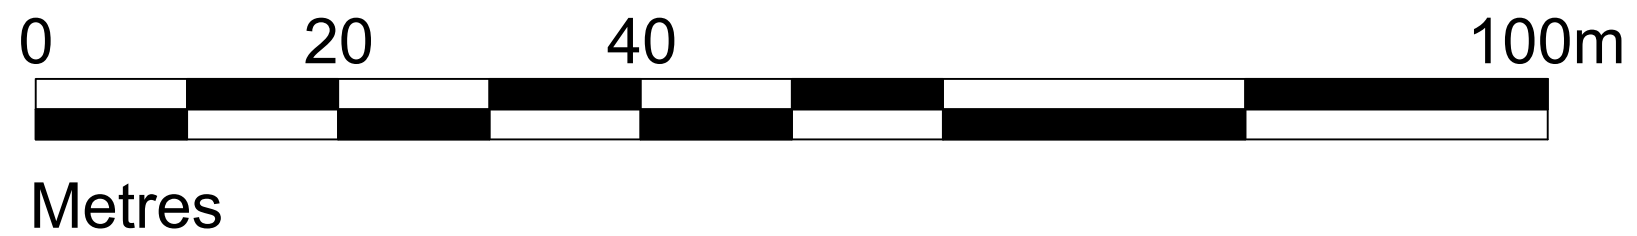

Gillian Green  
architects &  
designers  
3 Park Road  
Tring  
Hertfordshire  
HP23 6AT  
T +44 (0)1442  
826762  
gmngreen@gmail.com

ARCHITECTURE