


Notes:
All dimensions to be checked on site

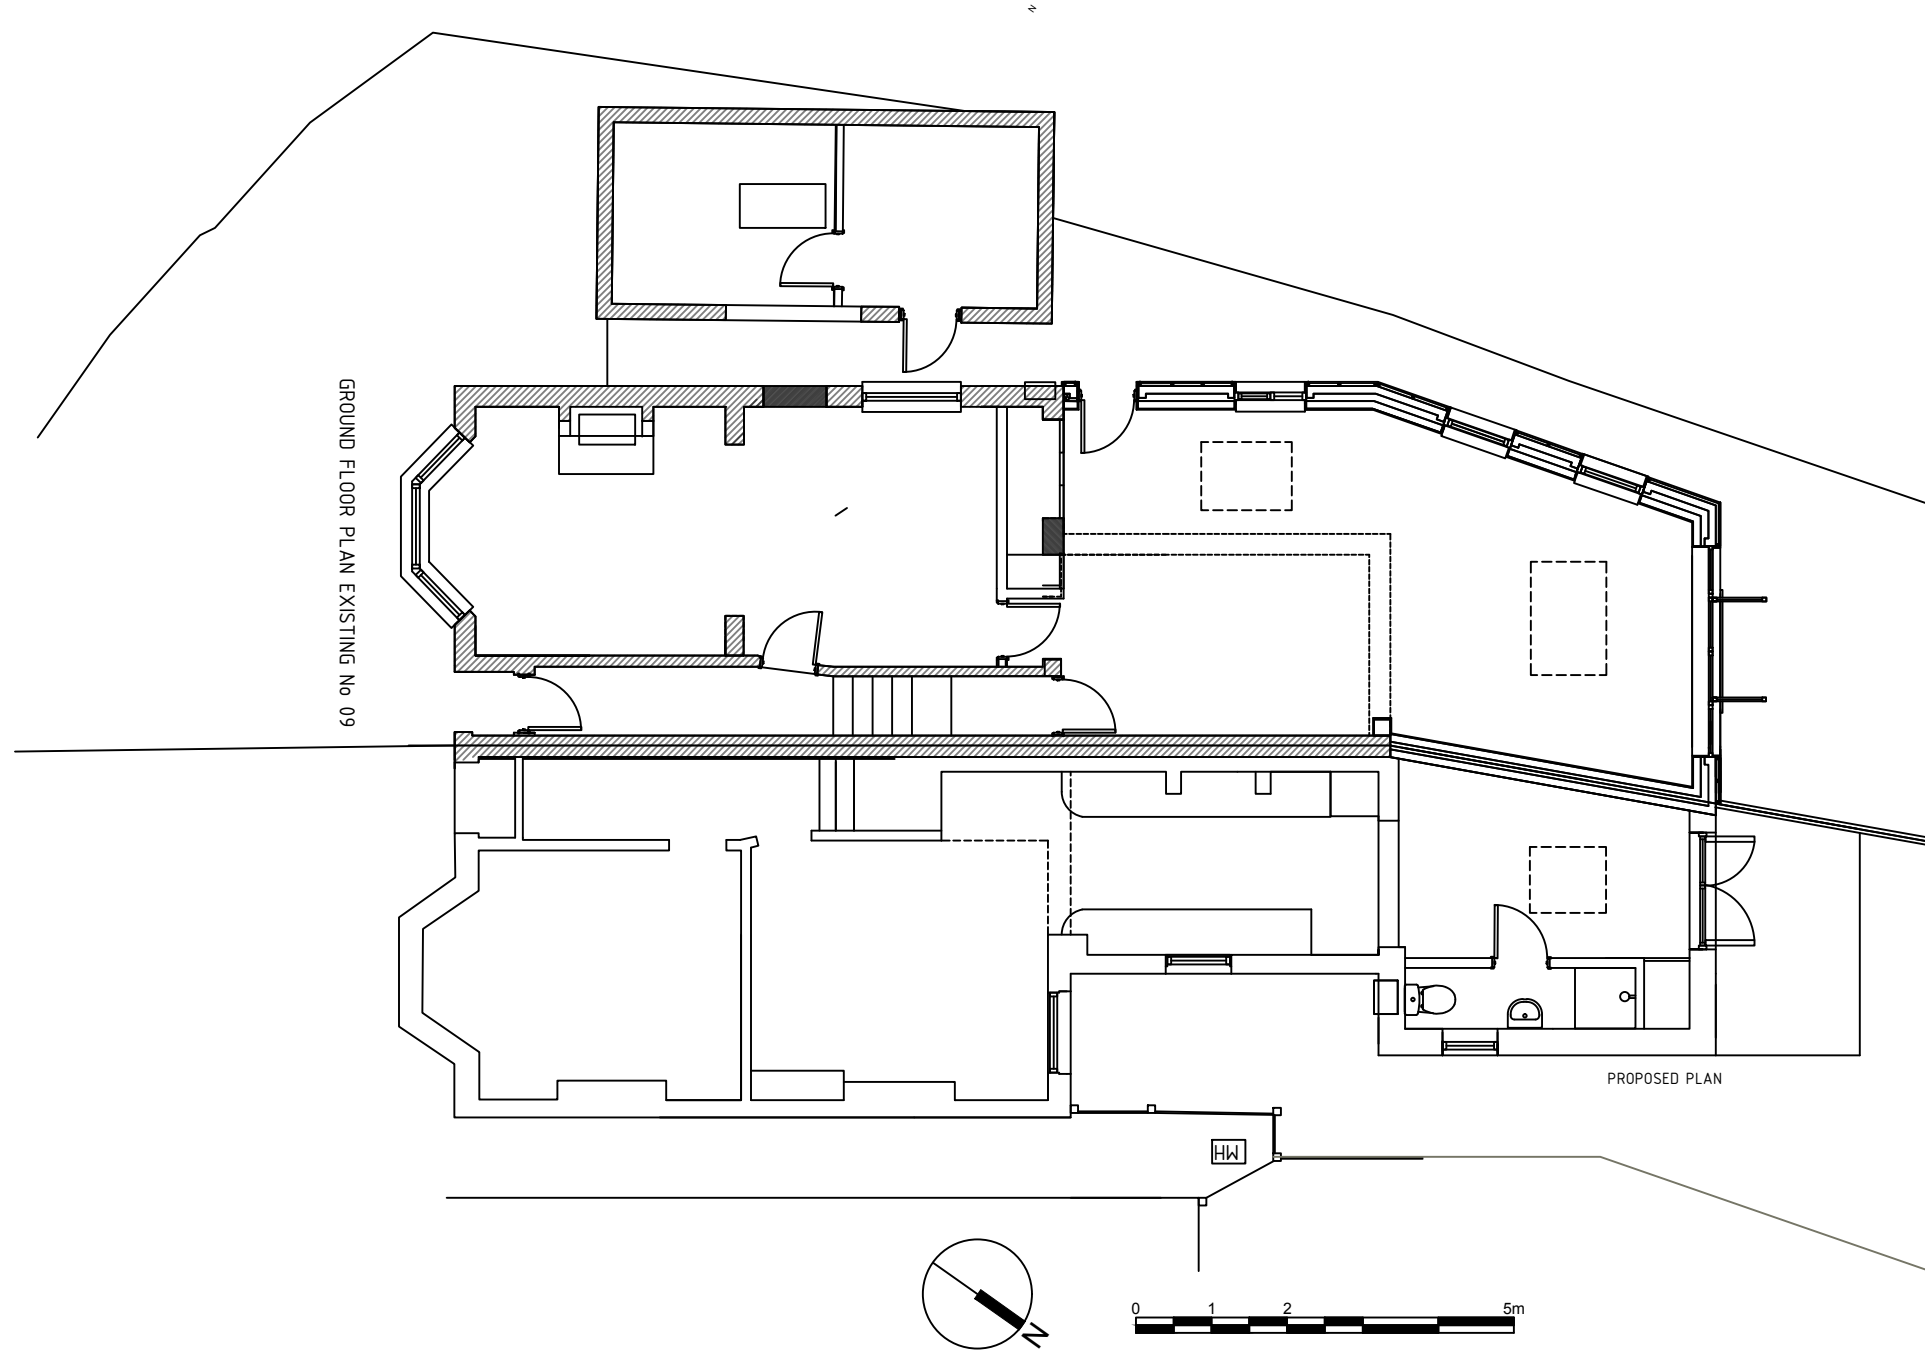

Rev	Date	Description
A	Jan 24	PLANNING
Title		
PROPOSED LAYOUTS		
Job		
11 LONGFIELD ROAD TRING		
Scale		
1:100@A3		
Date		
DEC 23		
Dm		
GG		
Chk		
GG		
Dwg No		
2310-408		
Rev		
REV A		
©		



ARCHITECTURE

Gillian Green
architects &
designers
3 Park Road
Tring
Hertfordshire
HP23 6AT

T +44 (0)1442
826762

gmngreen@gmail.com