
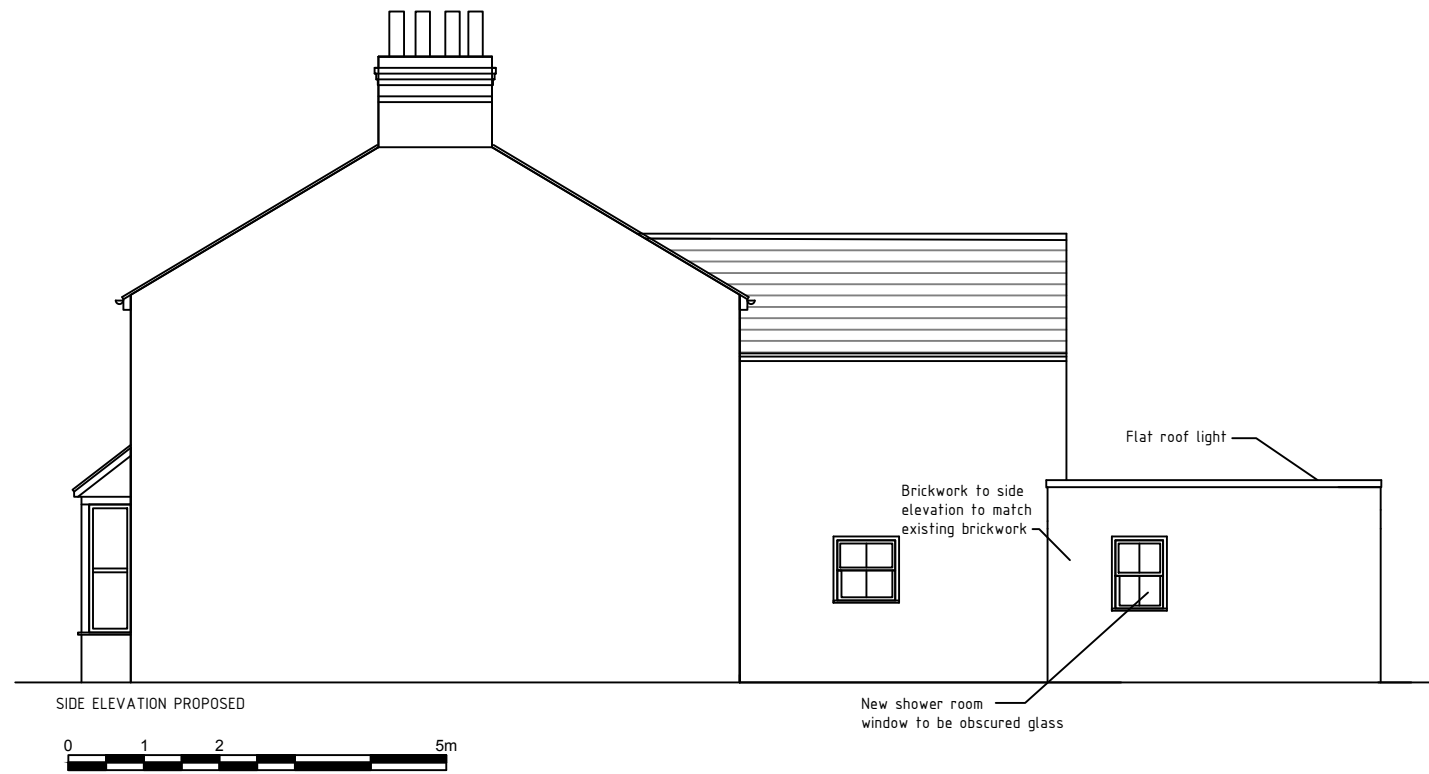


Notes:
All dimensions to be checked on site

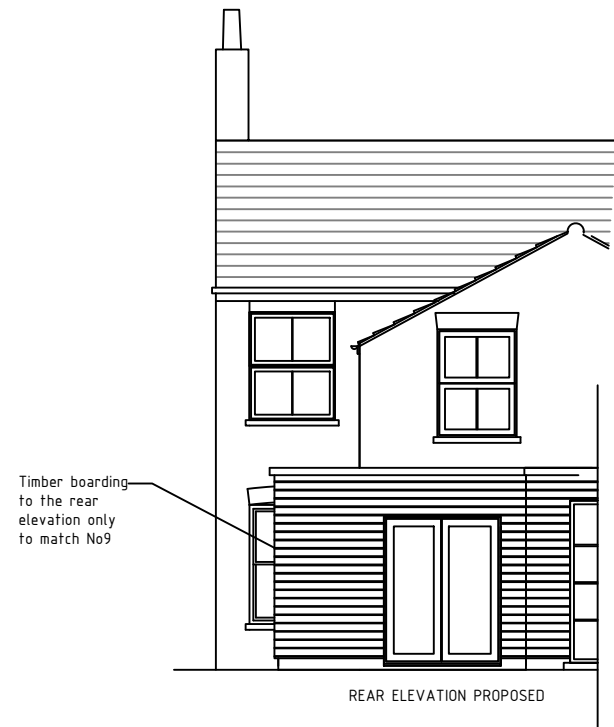

Rev	Date	Description
B	Jan 24	PLANNING
A	Dec 23	flat roof

Title **ELEVATIONS PROPOSED**
 Job **11 LONGFIELD ROAD TRING**
 Scale **1:100@A3**
 Date **DEC 23**
 Dm **GG**
 Chk **GG**
 Dwg No **2310-410**
 Rev **REV B**
 ©

Gillian Green architects & designers
 3 Park Road Tring Hertfordshire HP23 6AT
 T +44 (0)1442 826762
 gmngreen@gmail.com



ARCHITECTURE