
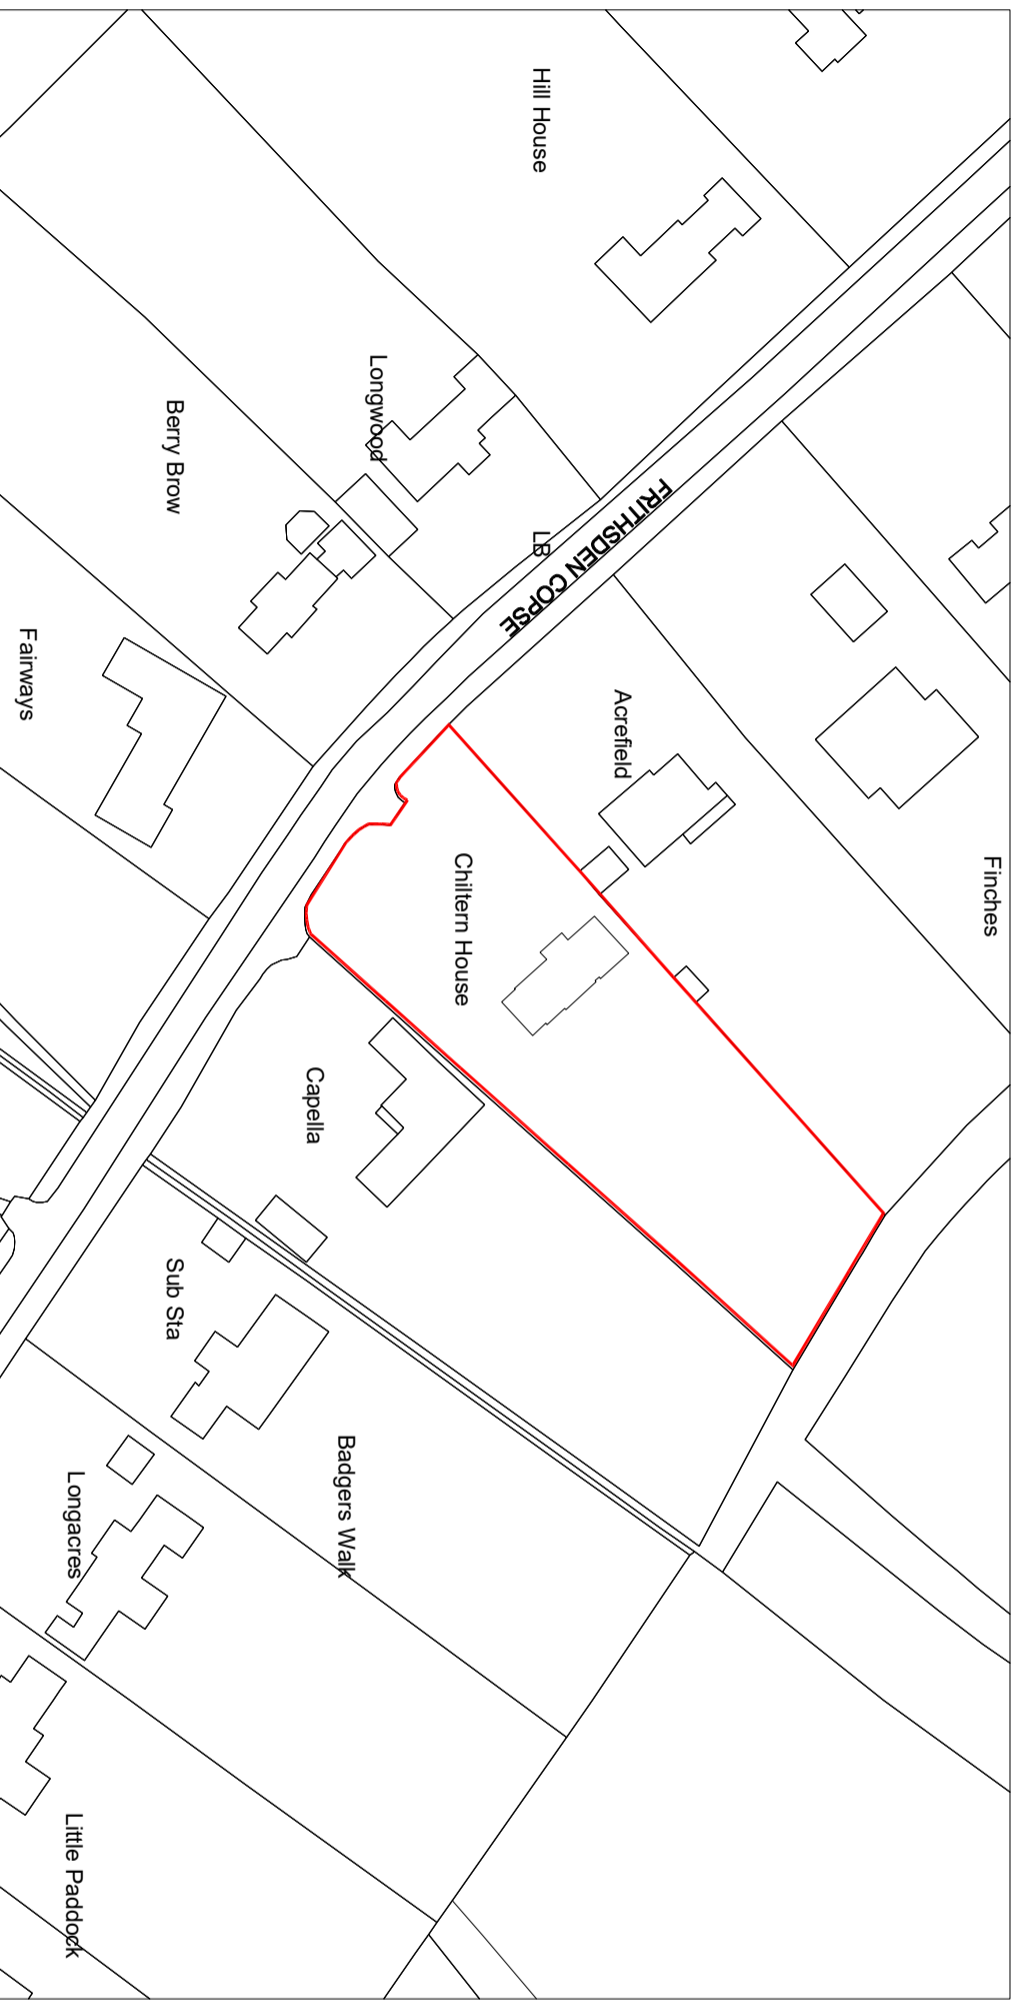


- NOTES:
- This drawing is copyright from the drawing.
 - To be read in conjunction with other drawings.
 - All discrepancies on drawing to be reported to the Architect.
 - Do not modify the drawing.
 - All dimensions to be checked on site.

KEY PLAN

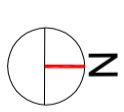

Architectural
 Drawing
 No: SHDS-CH-PP-003
 Date: Dec 23
 Scale: 1:1250
 Project: Chiltern House - Fritsden Copse - Berkhamstead

REV	DATE	NOTE	DRAWN	CHECKED
P00	Dec 23	INITIAL ISSUE	SH	SHDS

SH
 Design Studio

PROJECT
 Chiltern House -
 Fritsden Copse - Berkhamstead

DRAWING TITLE
 PROPOSED GARAGE
 SITE LOCATION PLAN

DRAWING NO: SHDS-CH-PP-003

CLIENT: Stefanie Reiter

PURPOSE: **PLANNING**

