

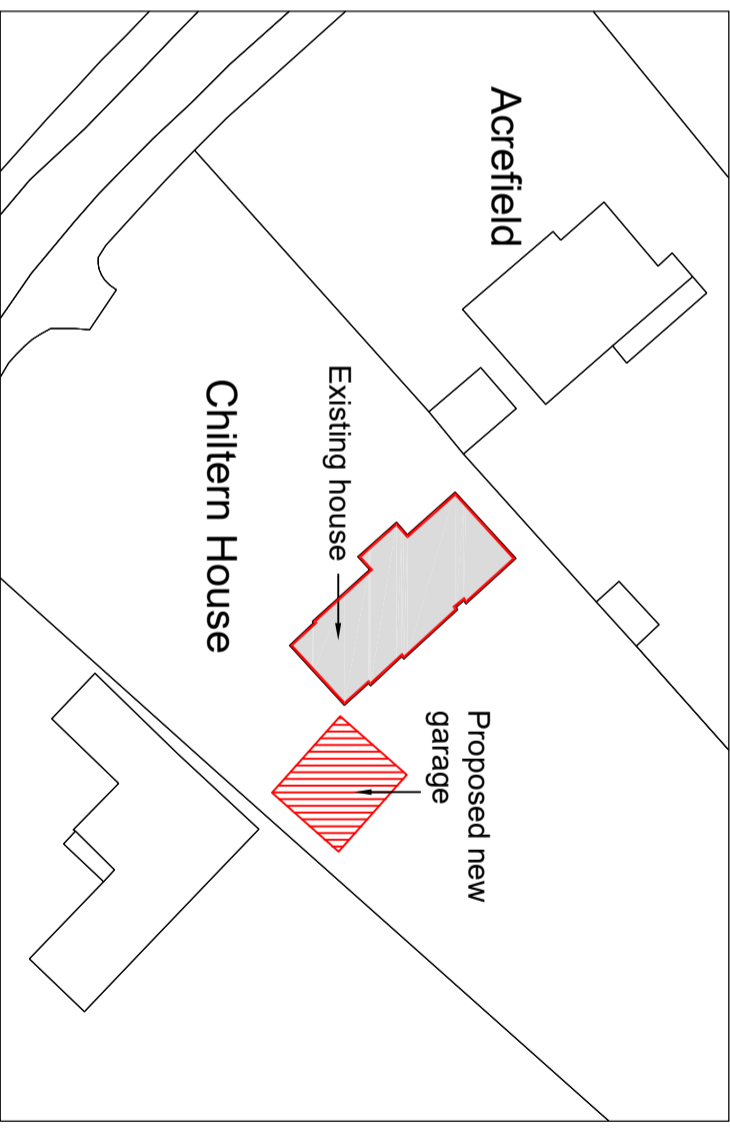
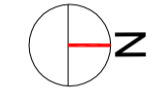



Site location Plan - 1:1250

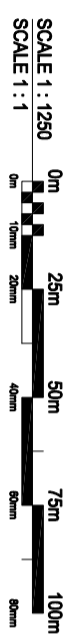

Block Plan - 1:500

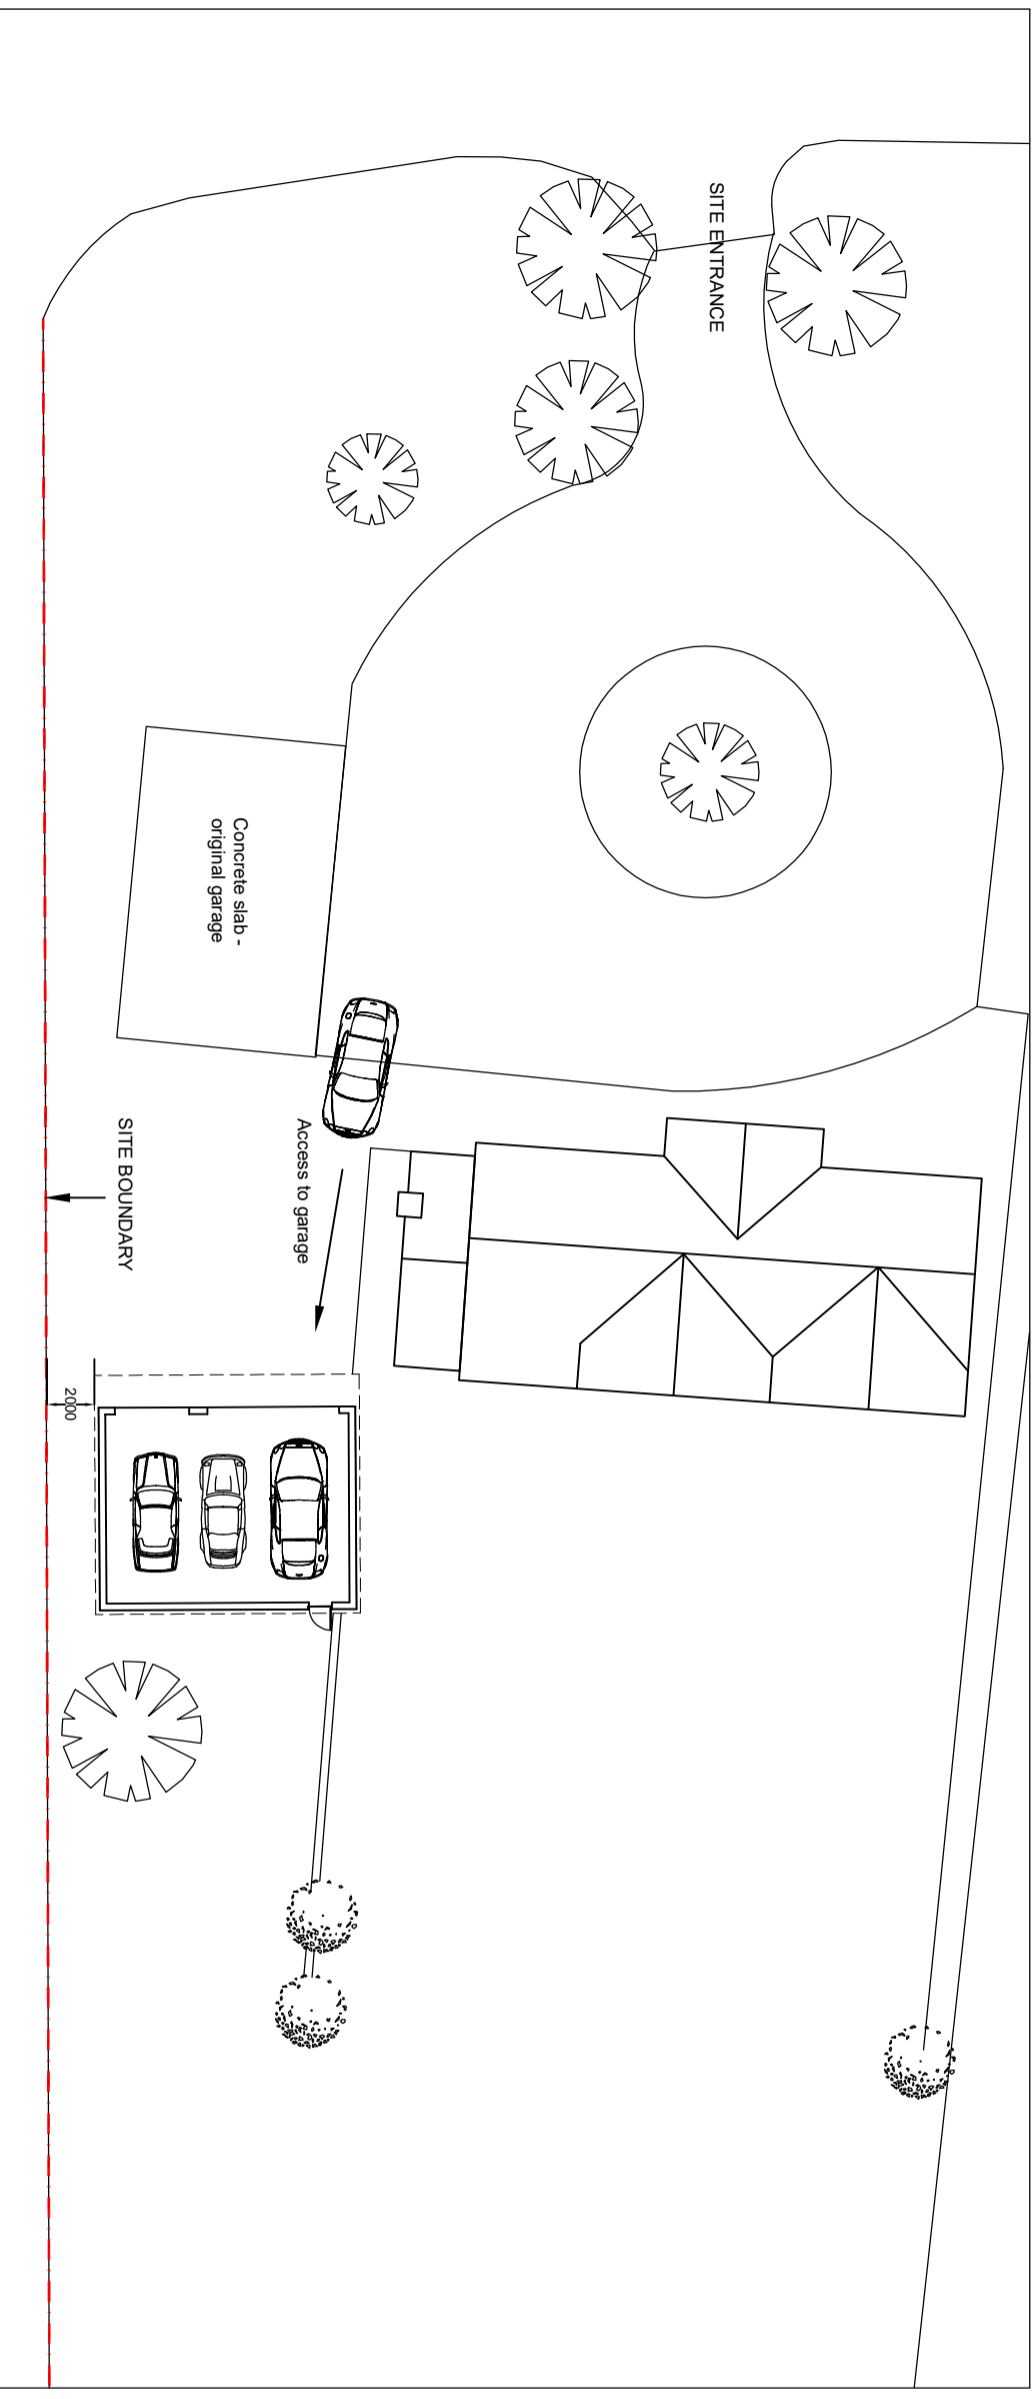

Proposed new Garage Plan - 1:200

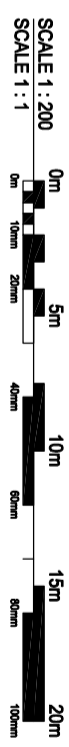

NORTH POINT

- NOTES:
- This drawing is copyright
 - Do not scale dimensions from this drawing
 - All dimensions on drawing to be reported to RA Architect
 - Do not modify this drawing
 - Use drawing only for purpose of issue
 - All dimensions to be checked on site

KEY PLAN

KEY

REV	DATE	NOTE	SH	SHDS
P00	Dec 23	INITIAL ISSUE	SH	SHDS

SH
Design Studio

PROJECT
Chiltern House
Frittsdene Copse - Berkhamstead

DRAWING TITLE
Plans

DRAWING NO SHDS-CH-PP-001

CLIENT Stefanie Reiter

PURPOSE **PLANNING**

SCALE@A2	DATE
As shown	Dec 23
REVISION	REVISION
P00	P00