


(365235, 174469)

(365273, 174469)

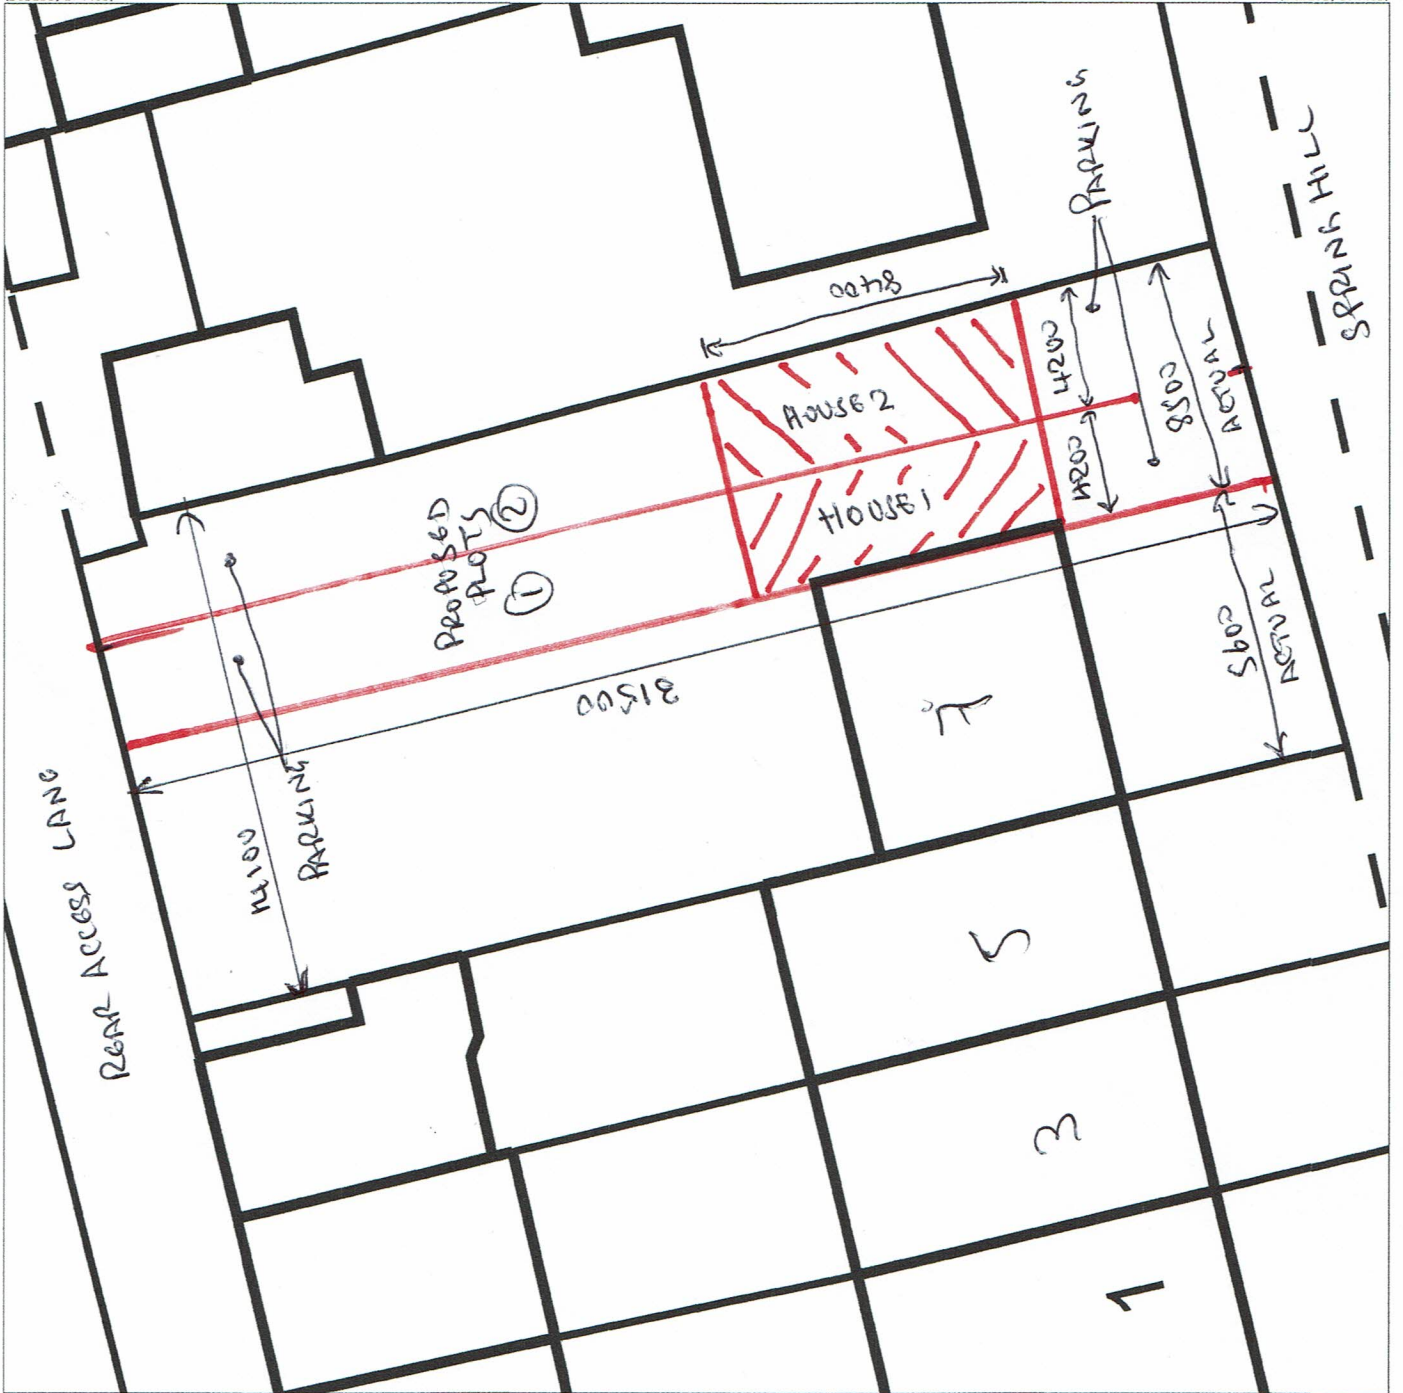


(365235, 174431)

(365273, 174431)

Produced 22 Jun 2017 from the Ordnance Survey MasterMap (Topography) Database and incorporating surveyed revision available at this date.

The representation of a road, track or path is no evidence of a right of way. The representation of features as lines is no evidence of a property boundary.

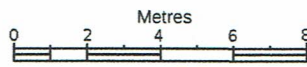

1:200



7, Spring Hill, Kingswood, Bristol  
BS15 1XY

Supplied by: **Stanfords 22 Jun 2017**  
Licence: © Crown Copyright and  
database rights 2017 OS100035409  
Order Licence Reference: OI1136994  
Centre coordinates: 365254 174450

PROPOSED 2 NO 3BOD HOUSES