




EXISTING SITE BLOCK PLAN

SCALE 1:200

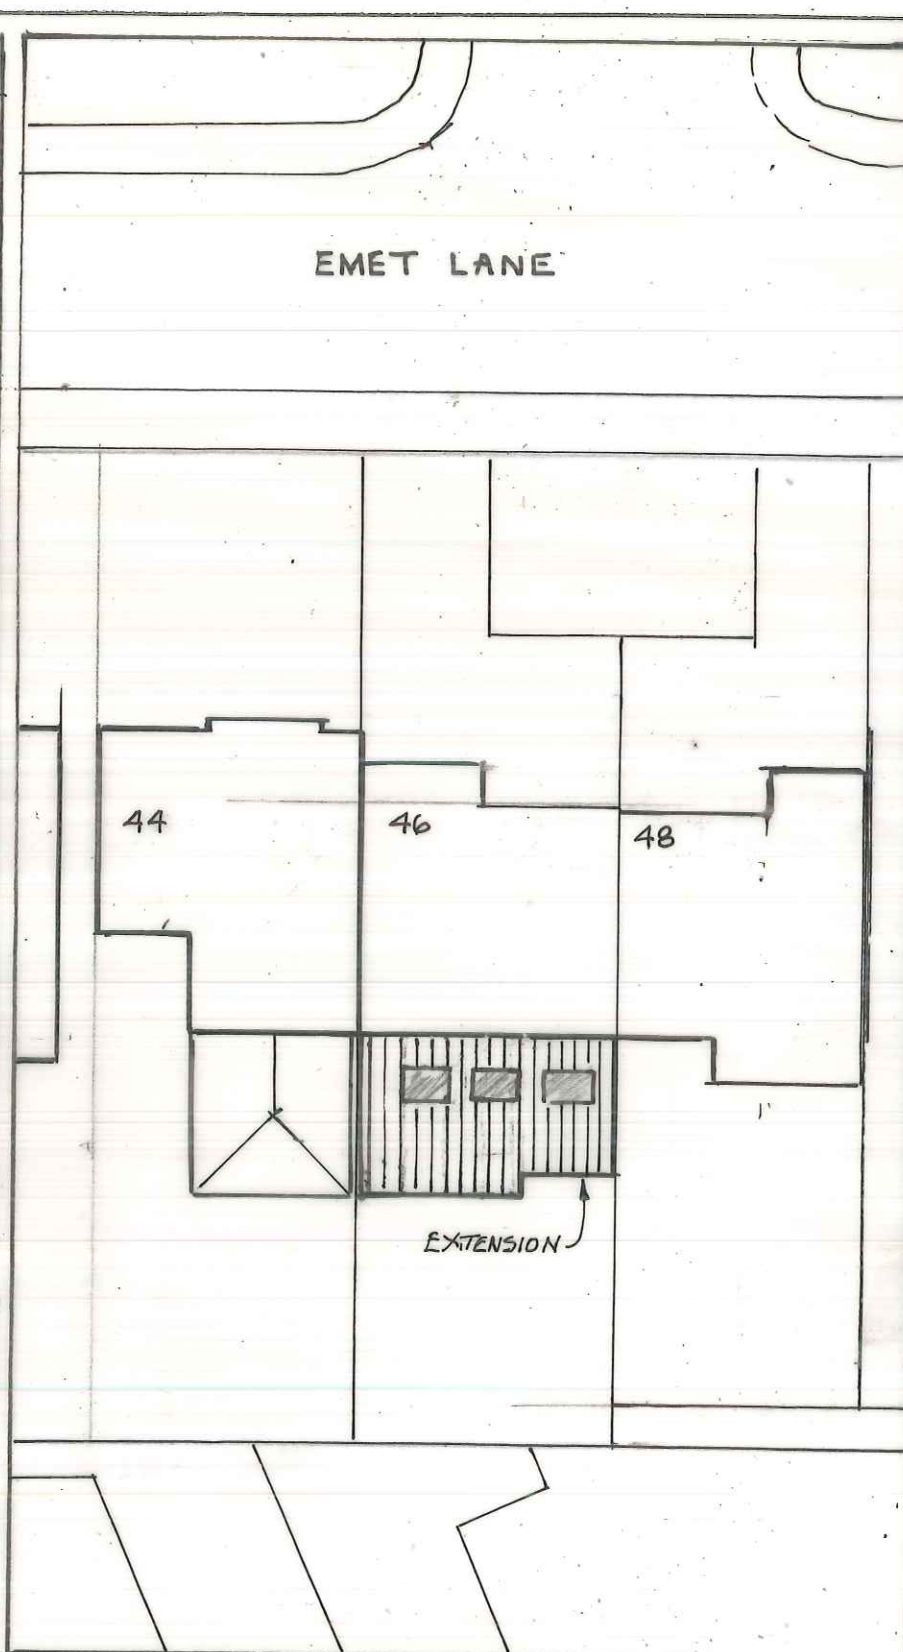


PROPOSED SITE BLOCK PLAN

SCALE 1:200

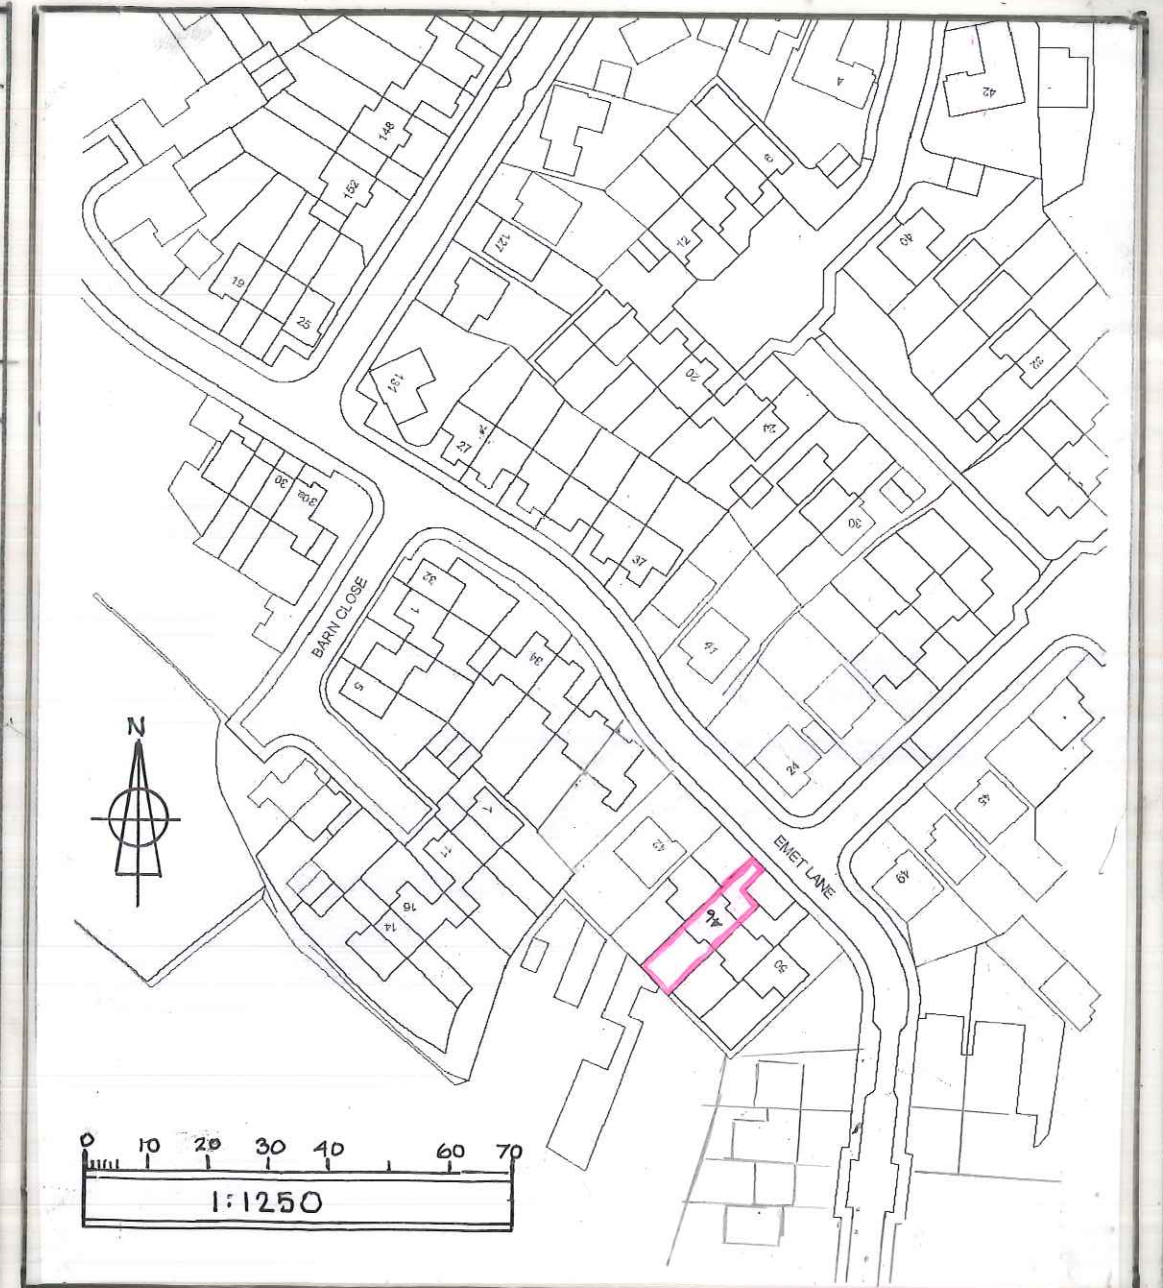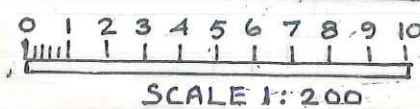

SITE LOCATION PLAN

SCALE 1:1250

BRH 
 Tel : 07764 255096

PROJECT AT:- PROPOSED SINGLE STOREY EXTENSION
46 EMET LANE EMERSON GREEN
SOUTH GLOUC BS16 7BX

CLIENT:
S. OWEN

SHT. 3 OF 3

DATE DEC 2023	NUMBER 4324
DRAWN BRH	P3
SCALE 1:1250 1:200	A