




ROOF FELT STRIP SHINGLES.
 COLOUR -
 150X150 TIMBER UPRIGHTS
 NATURAL BROWN SAWN LARCH
 BROWN FASCIAE.

NO CHANGE TO EX GROUND
 LEVELS.

ELEVATIONS
 1:100

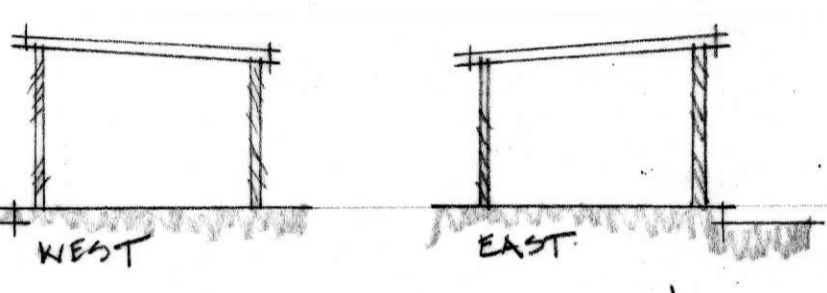

GARY GRANT ARCHITECT MUIR CROFT BALLOGIE ABOYNE AB34 5DJ. email : ggrantarchitect@aol.com		
2 BRIDGE OF DEE COATTAGES BANCHORY. AB31 6LX. PROPOSED OPEN AIR SHELTER.		
MR. AND MRS. CAMERON		
Job No. T 1215	Date JAN 2023.	Rev.
Drawing No L (-) 03	Scale as shown@A4	

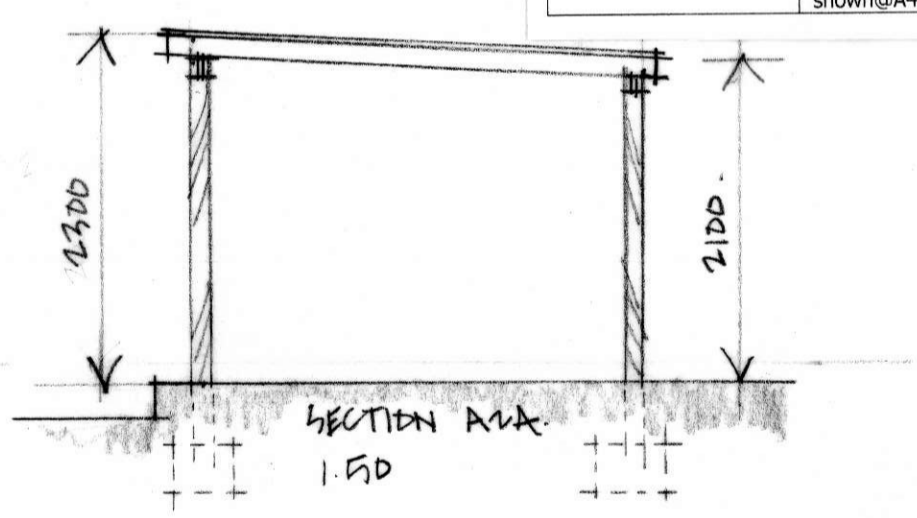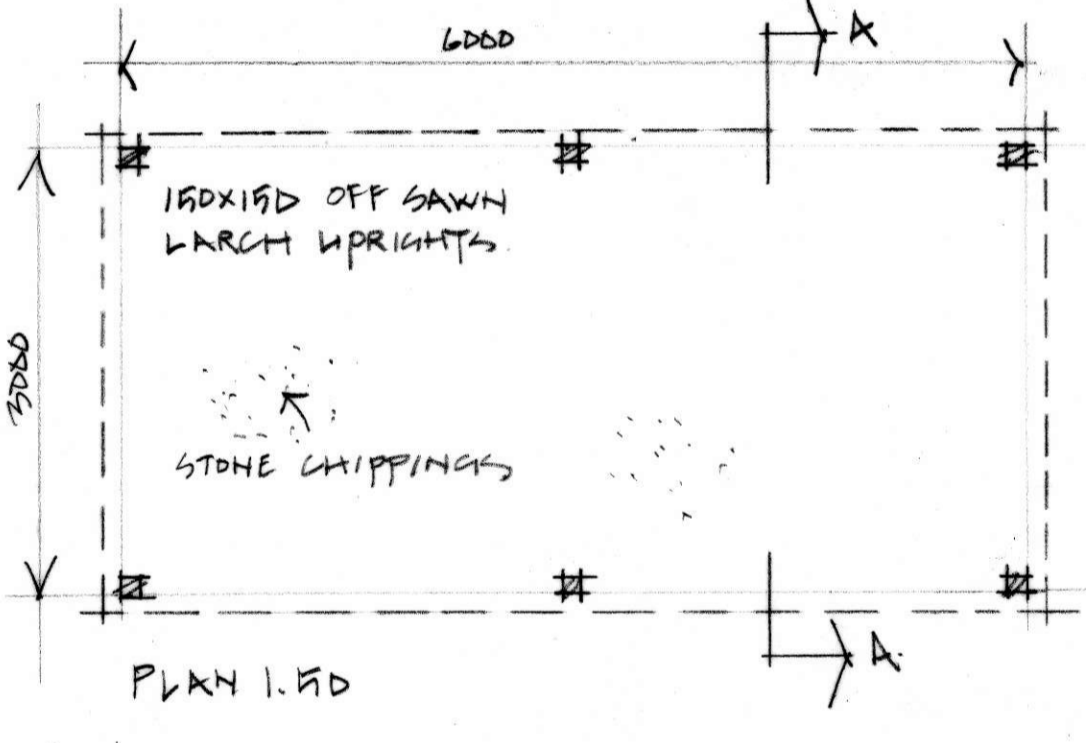

PLAN 1:50

SECTION A-A
 1:50