


FIRST FLOOR
PLAN 1:50

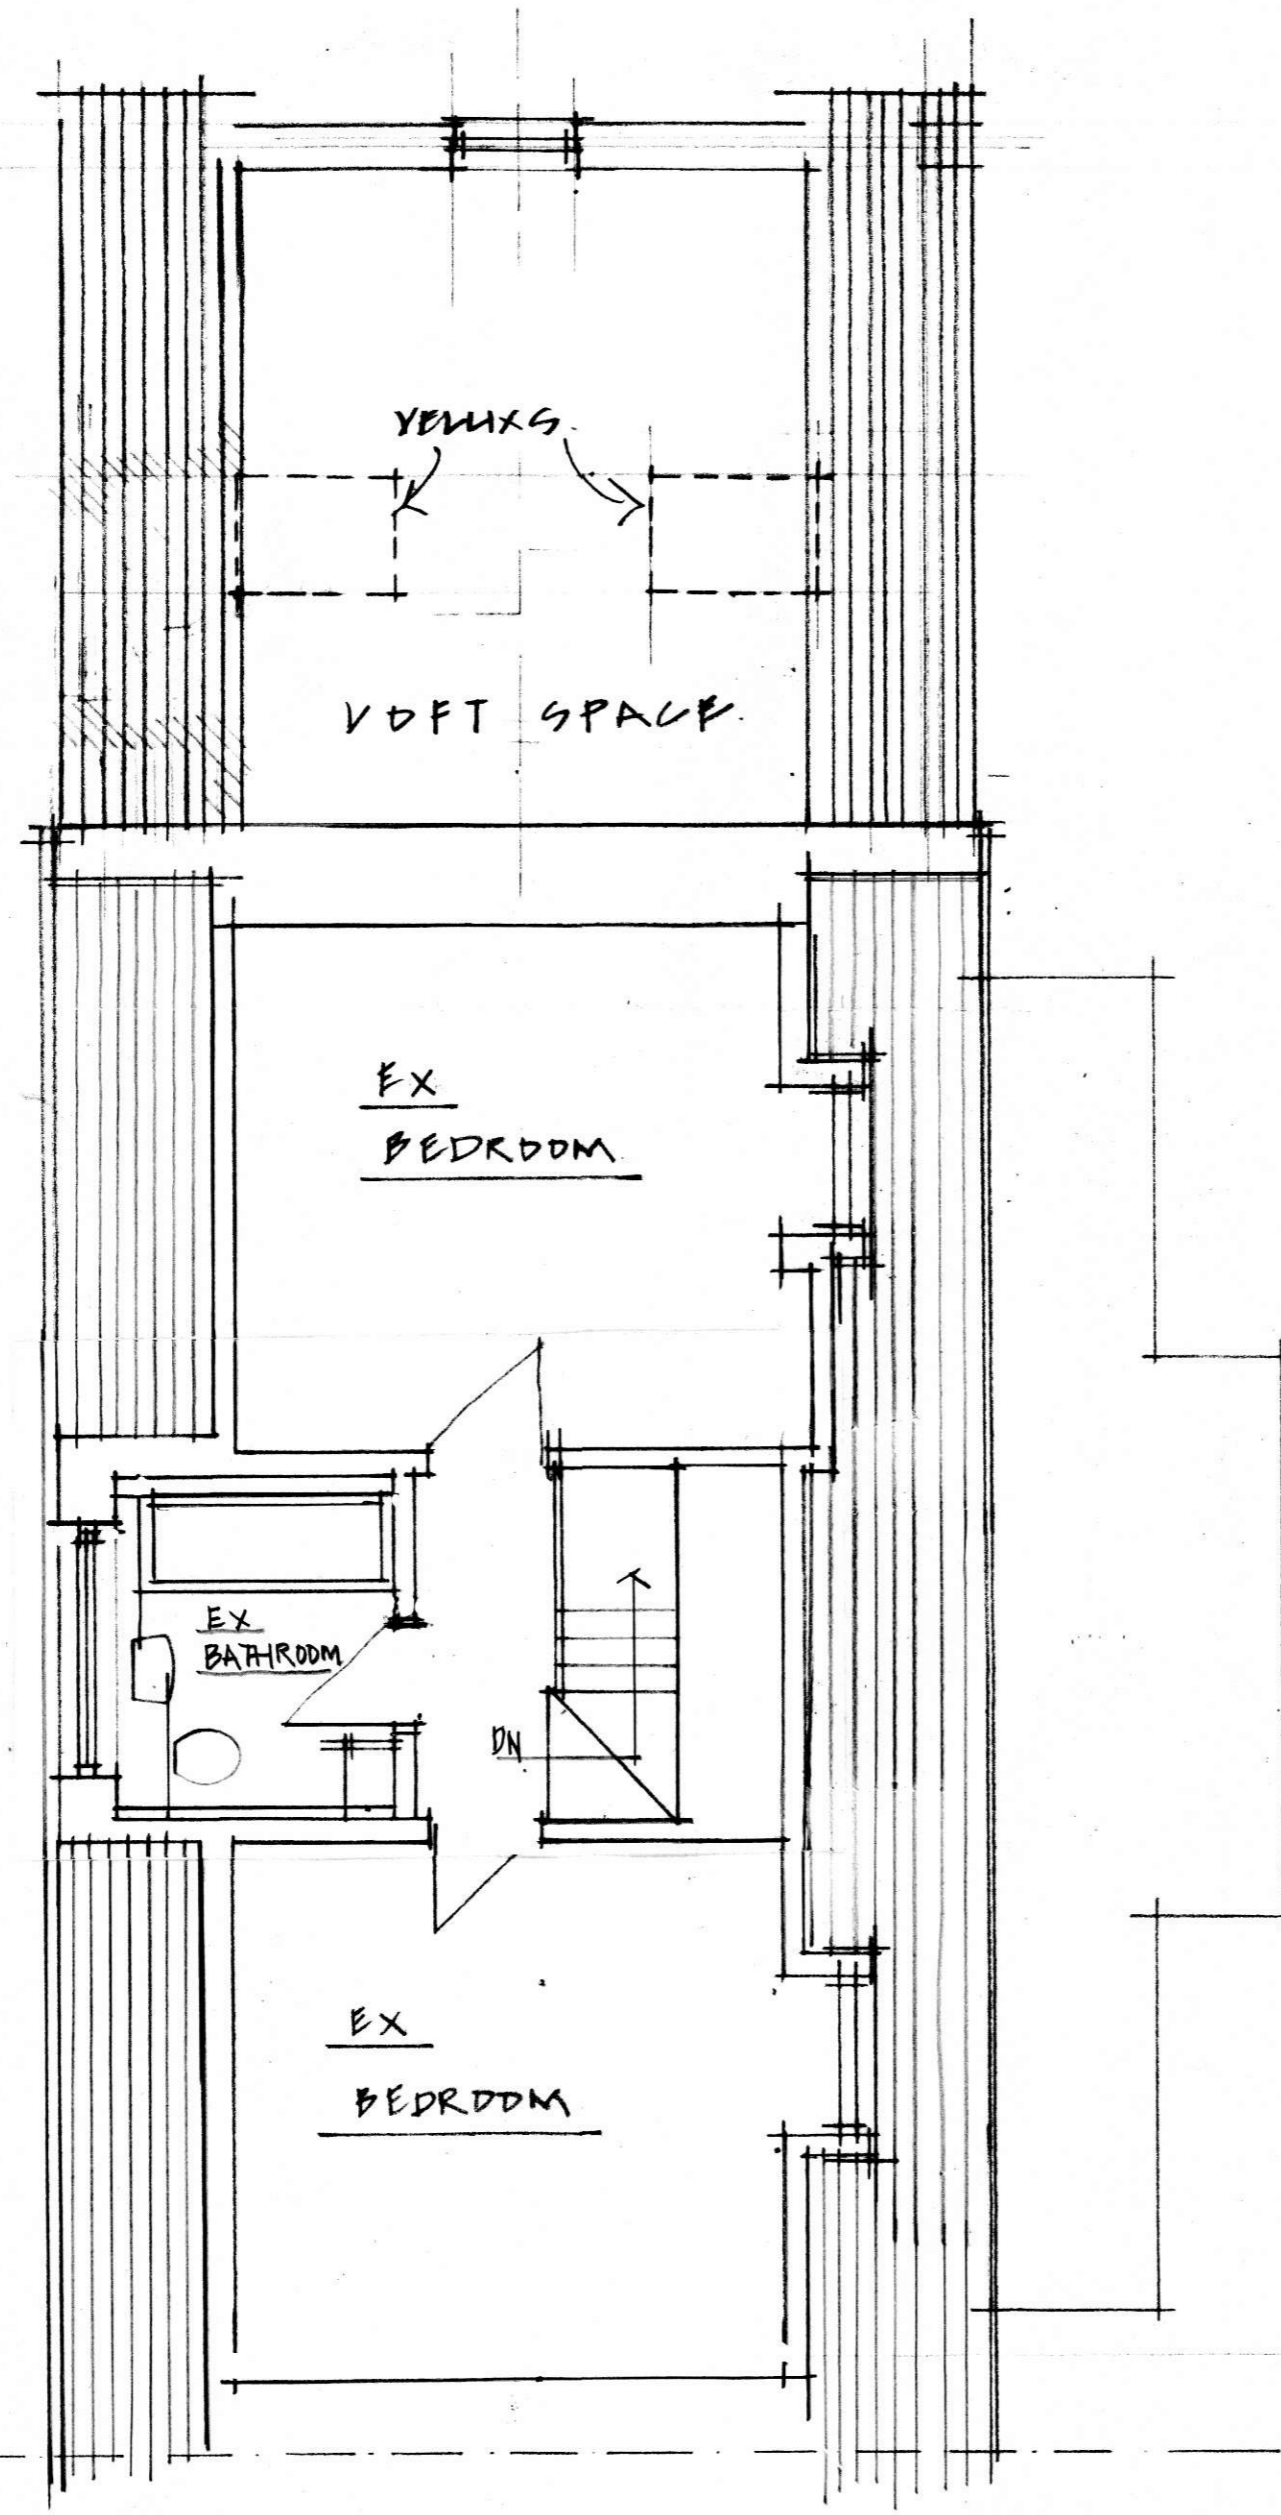

GARY GRANT ARCHITECT
MUIR CROFT BALLOGIE ABOYNE AB34 5DJ.
email : ggrantarchitect@aol.com

2 BRIDGE OF DEE COATTAGES
BANCHORY, AB31 6LX.
EXISTING GF / FF PLANS.

MR. AND MRS. CAMERON

Job No. T 1215	Date JAN 2023.	Rev.
Drawing No L (-) 01	Scale as shown@A2	

GROUND FLOOR
PLAN 1:50

