




EXISTING FRONT ELEVATION Scale 1/100

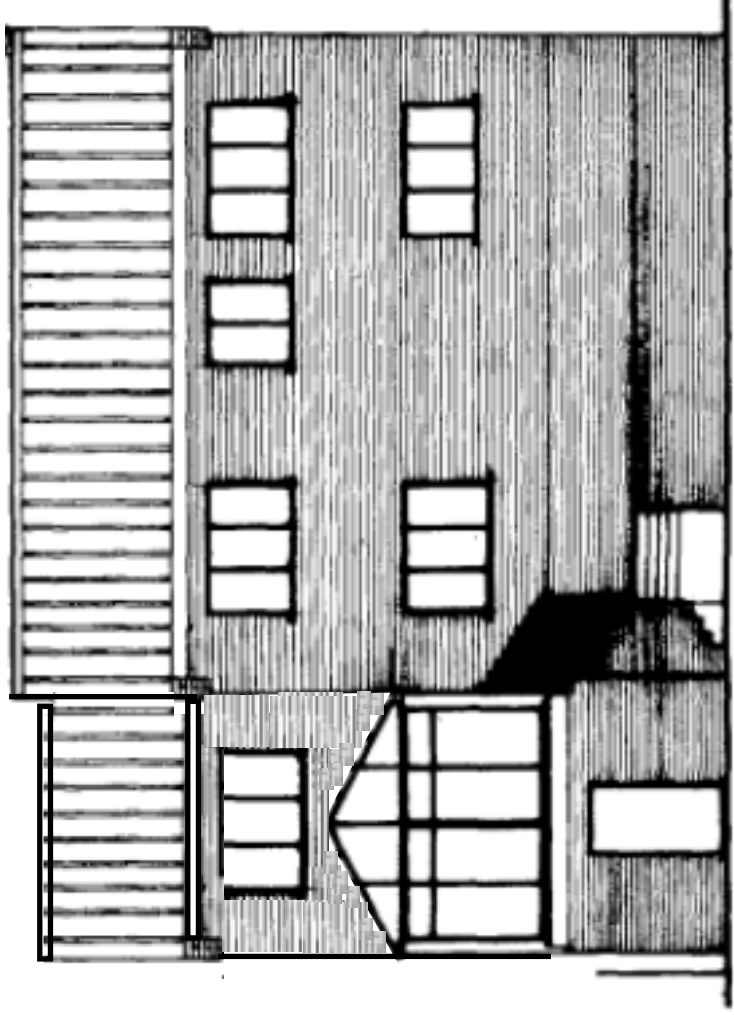

EXISTING REAR ELEVATION Scale 1/100

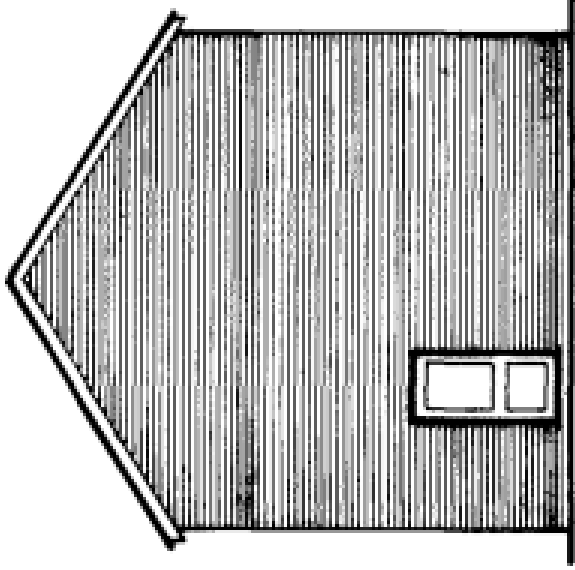

EXISTING END ELEVATION  
Scale 1/100

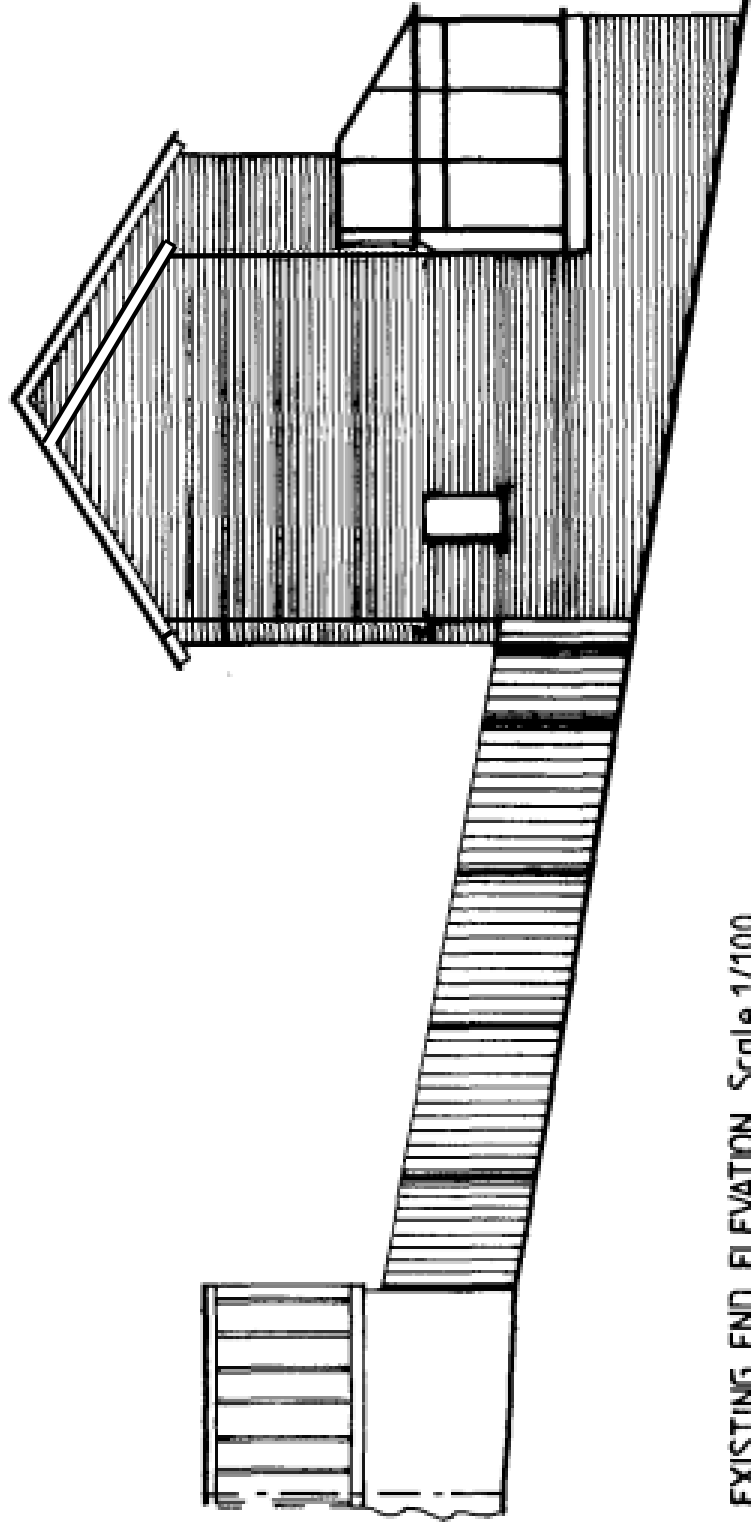

EXISTING END ELEVATION Scale 1/100

Proposed extension at 11 Millfield Avenue  
Cottingham

Existing Elevations 1:100 at A3