


ground floor plan

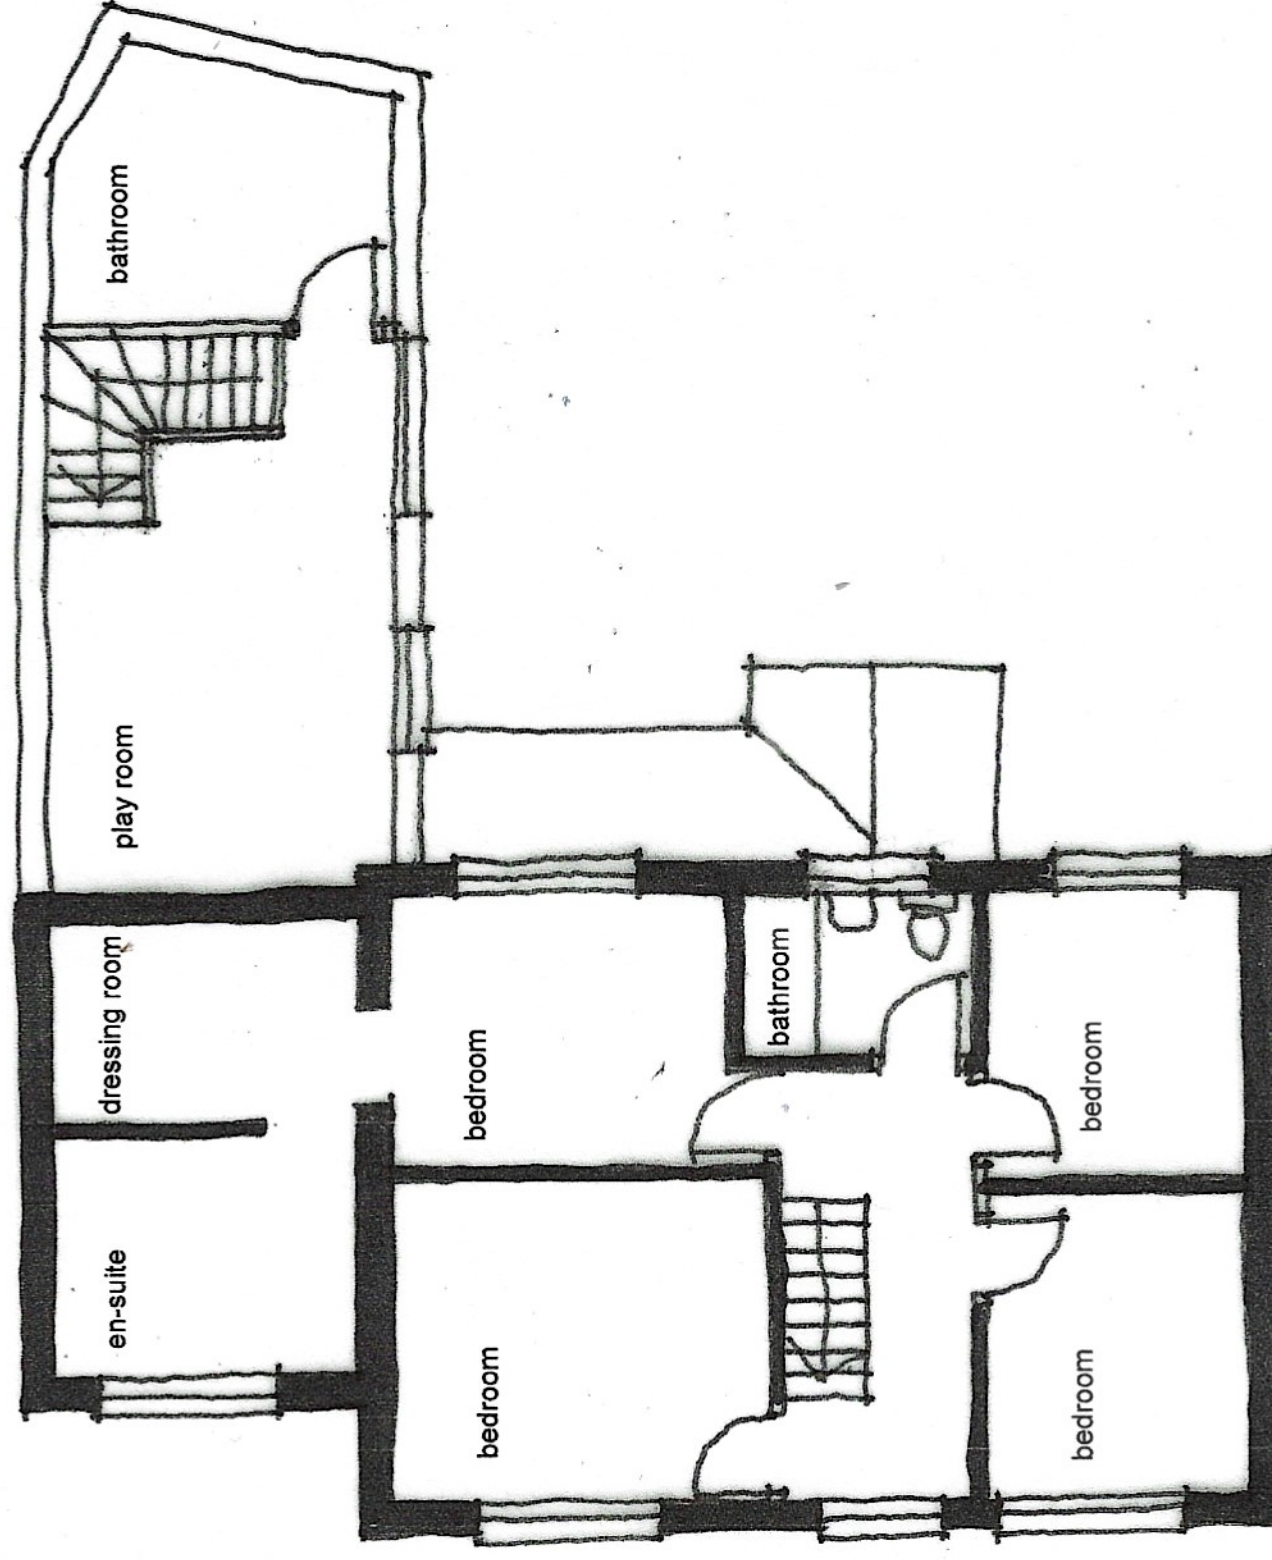

first floor plan

Proposed extension at 11 Millfield Avenue

Cottingham

Proposed Floor Plans 1:100 at A3