




front elevation

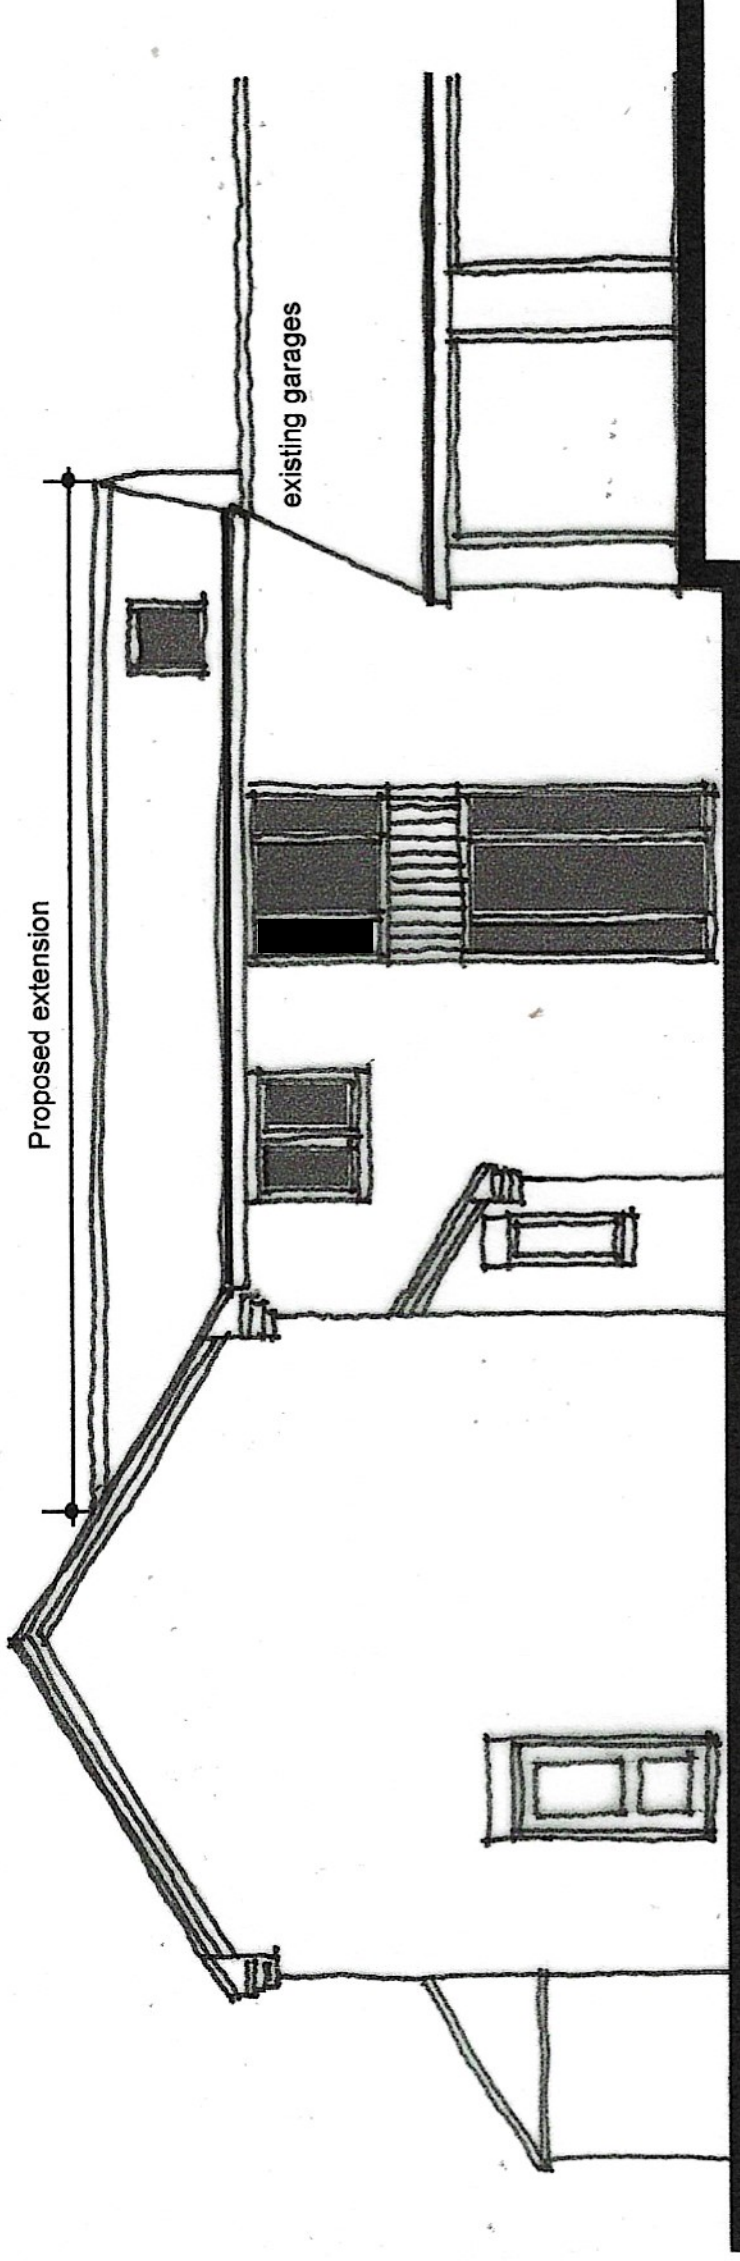

side elevation

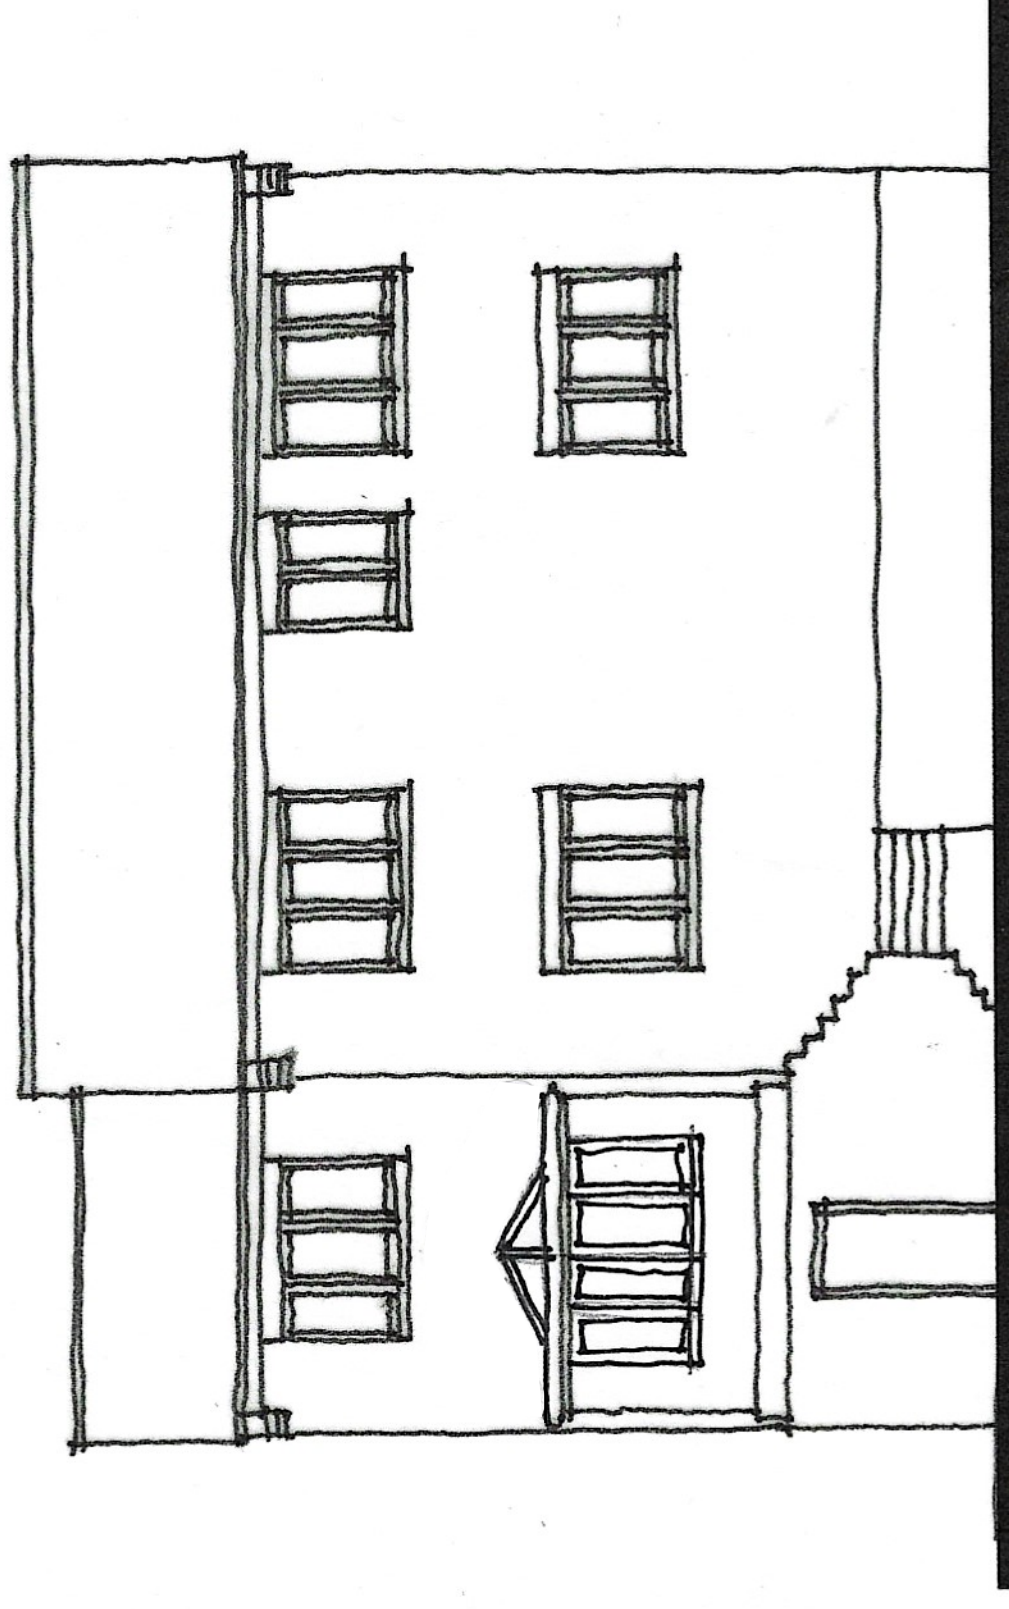

rear elevation

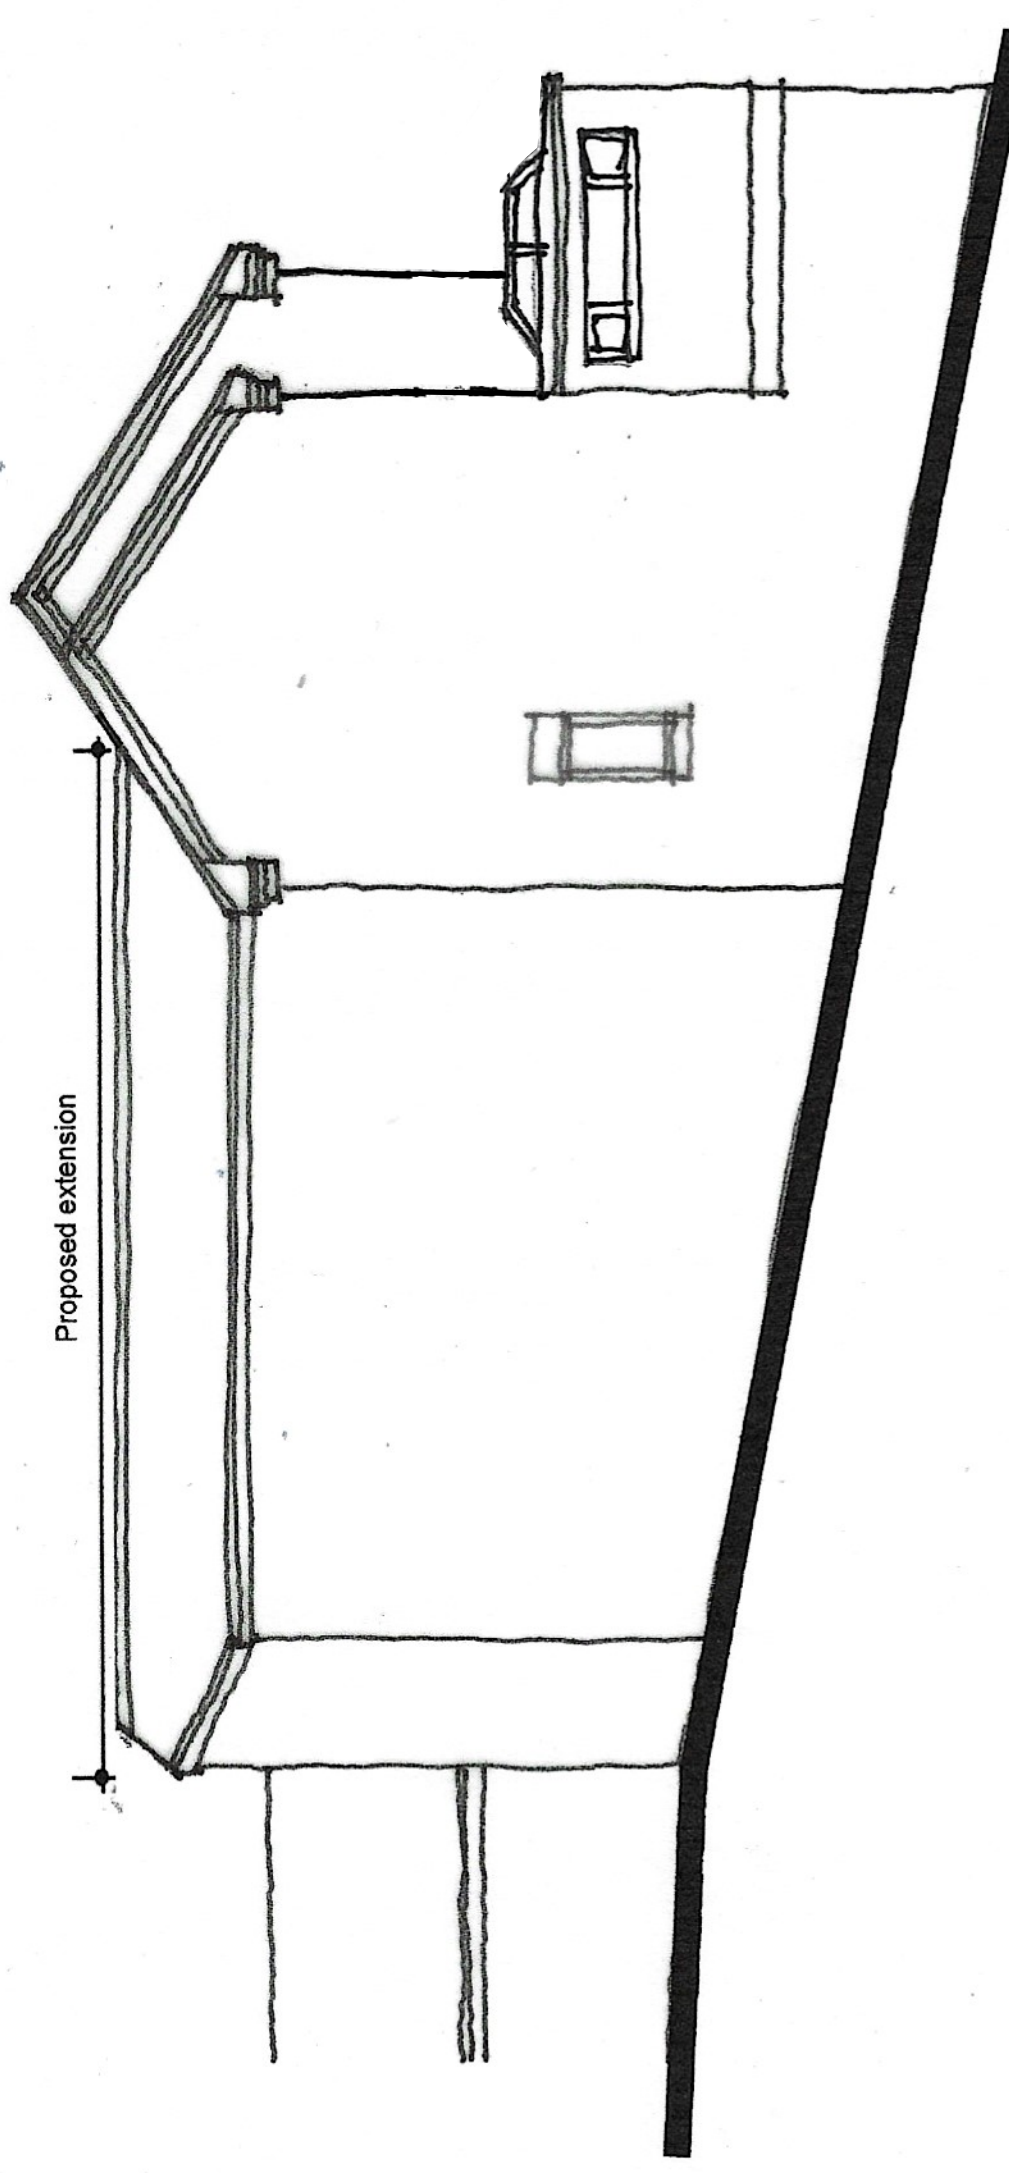

side elevation

Proposed extension at 11 Millfield Avenue  
Cottingham

Proposed Elevations 1:100 at A3