


EXISTING BUILDING FOOTPRINT INC. GARAGE
TOTAL = 143m²

BLOCK PLAN
AS EXISTING

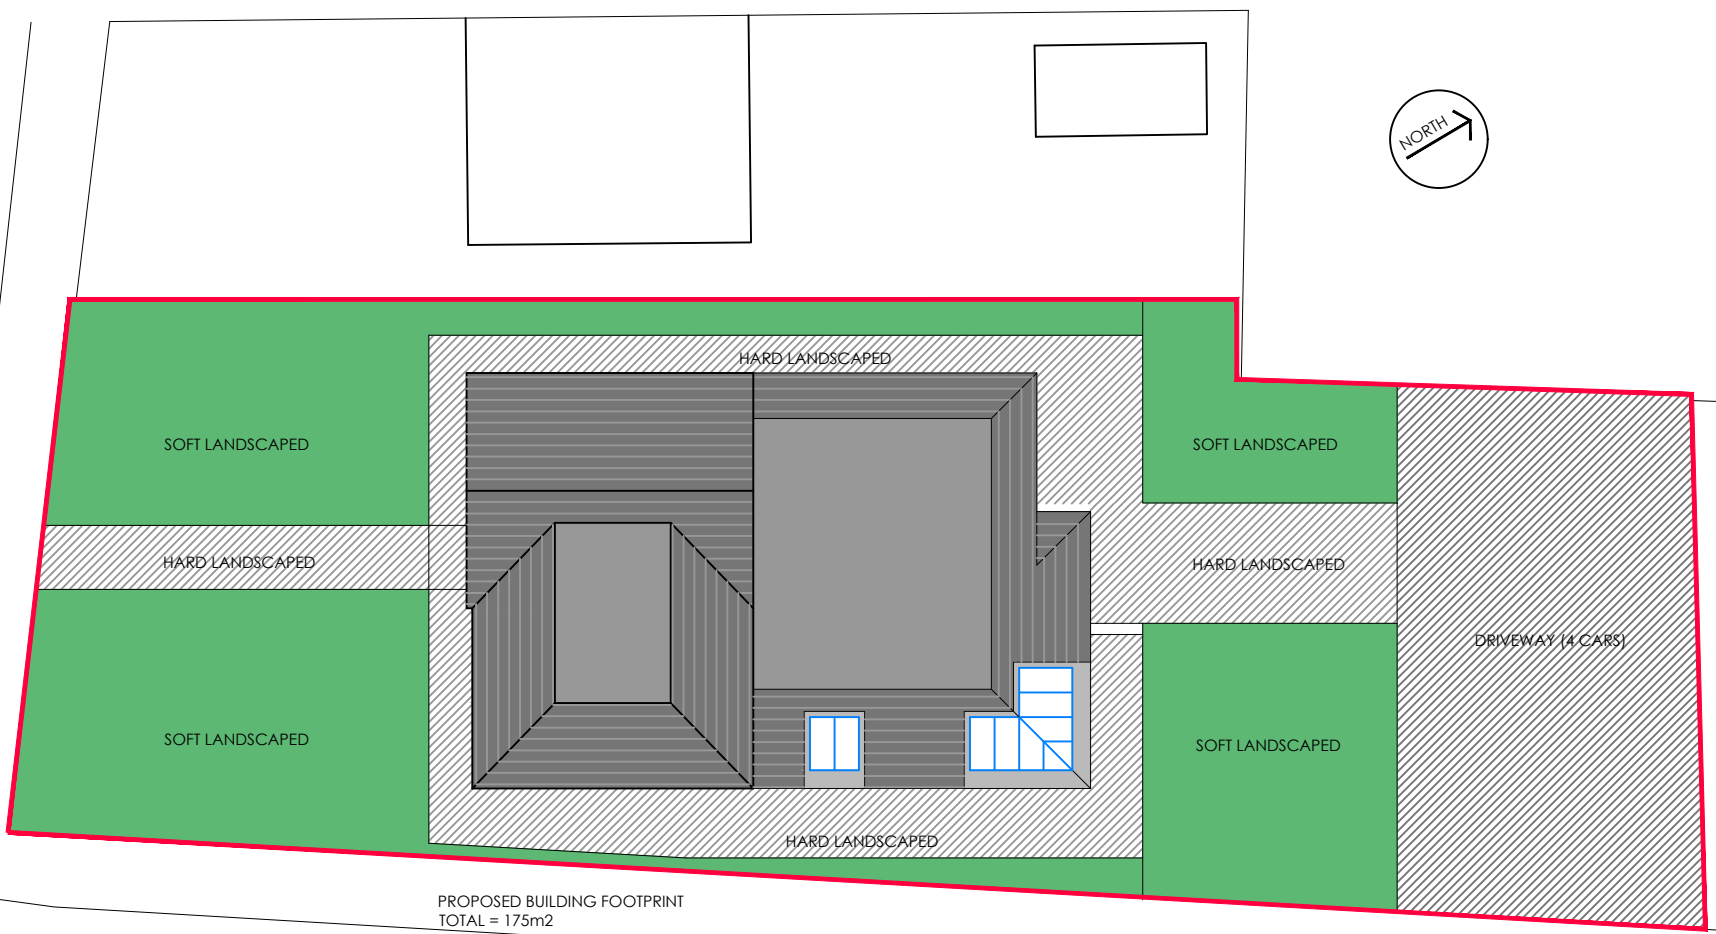

PROPOSED BUILDING FOOTPRINT
TOTAL = 175m²

BLOCK PLAN
AS PROPOSED