




GROUND FLOOR PLAN AS PROPOSED

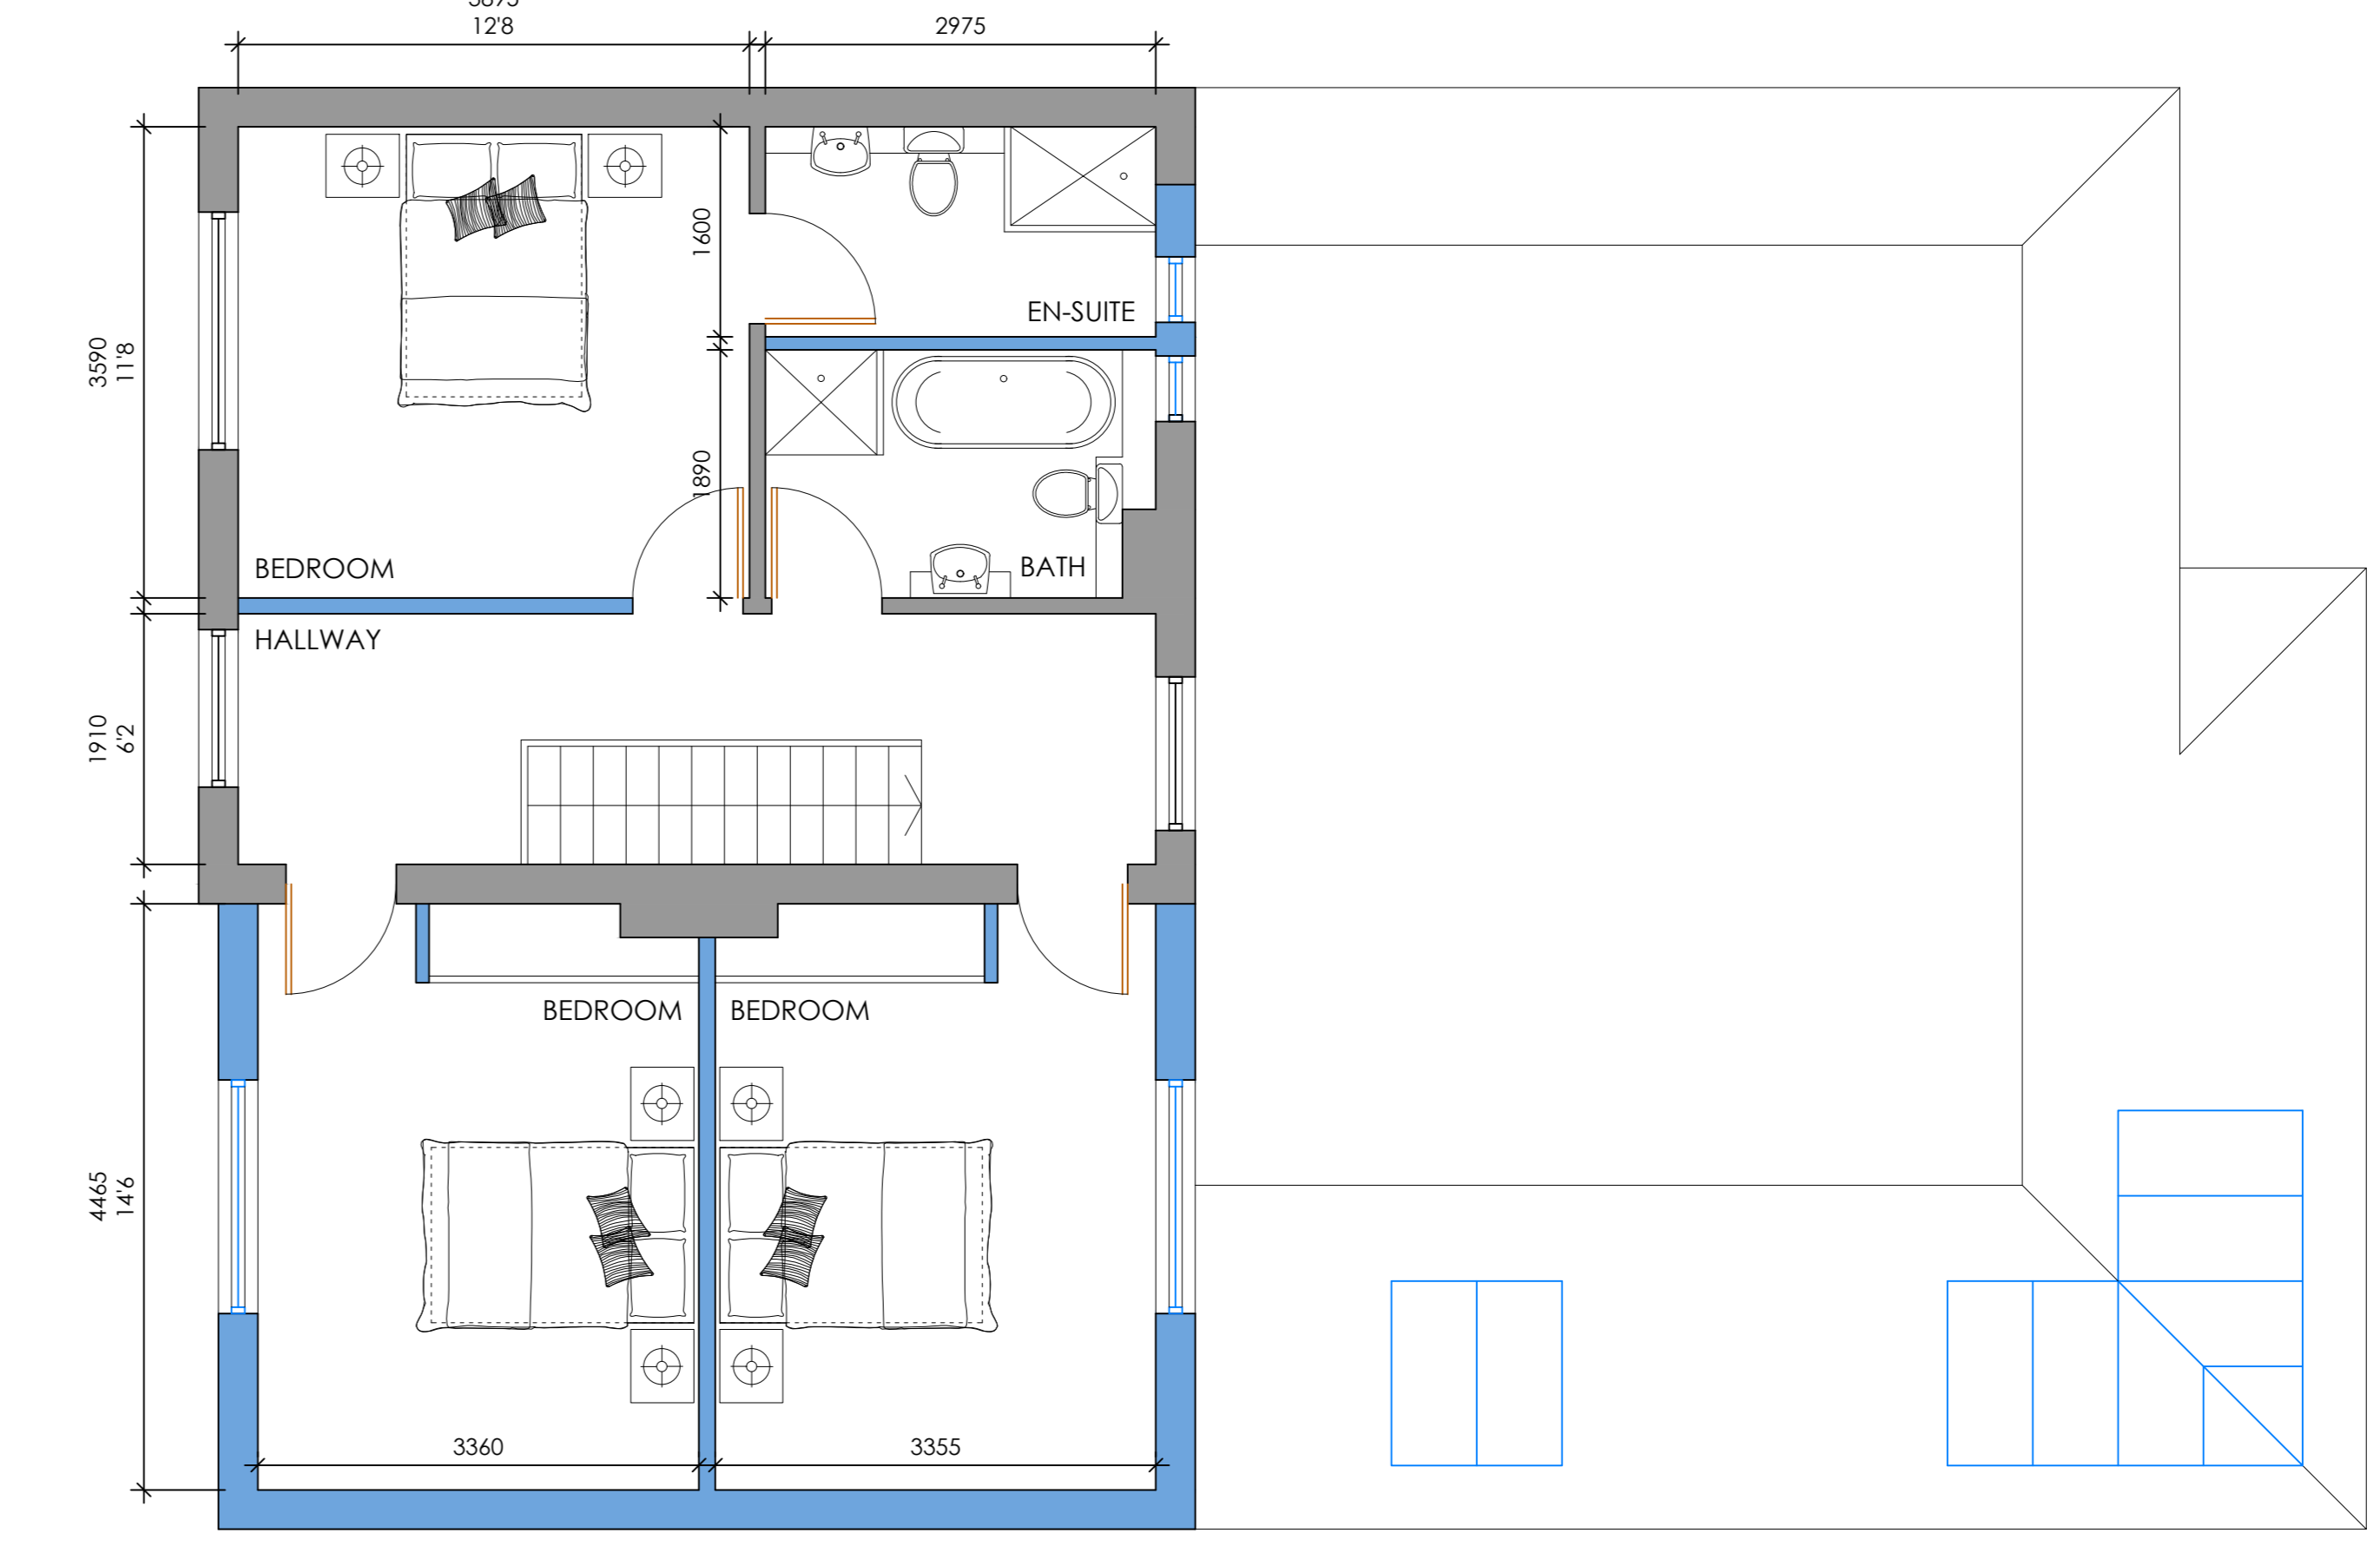

UPPER FLOOR PLAN AS PROPOSED

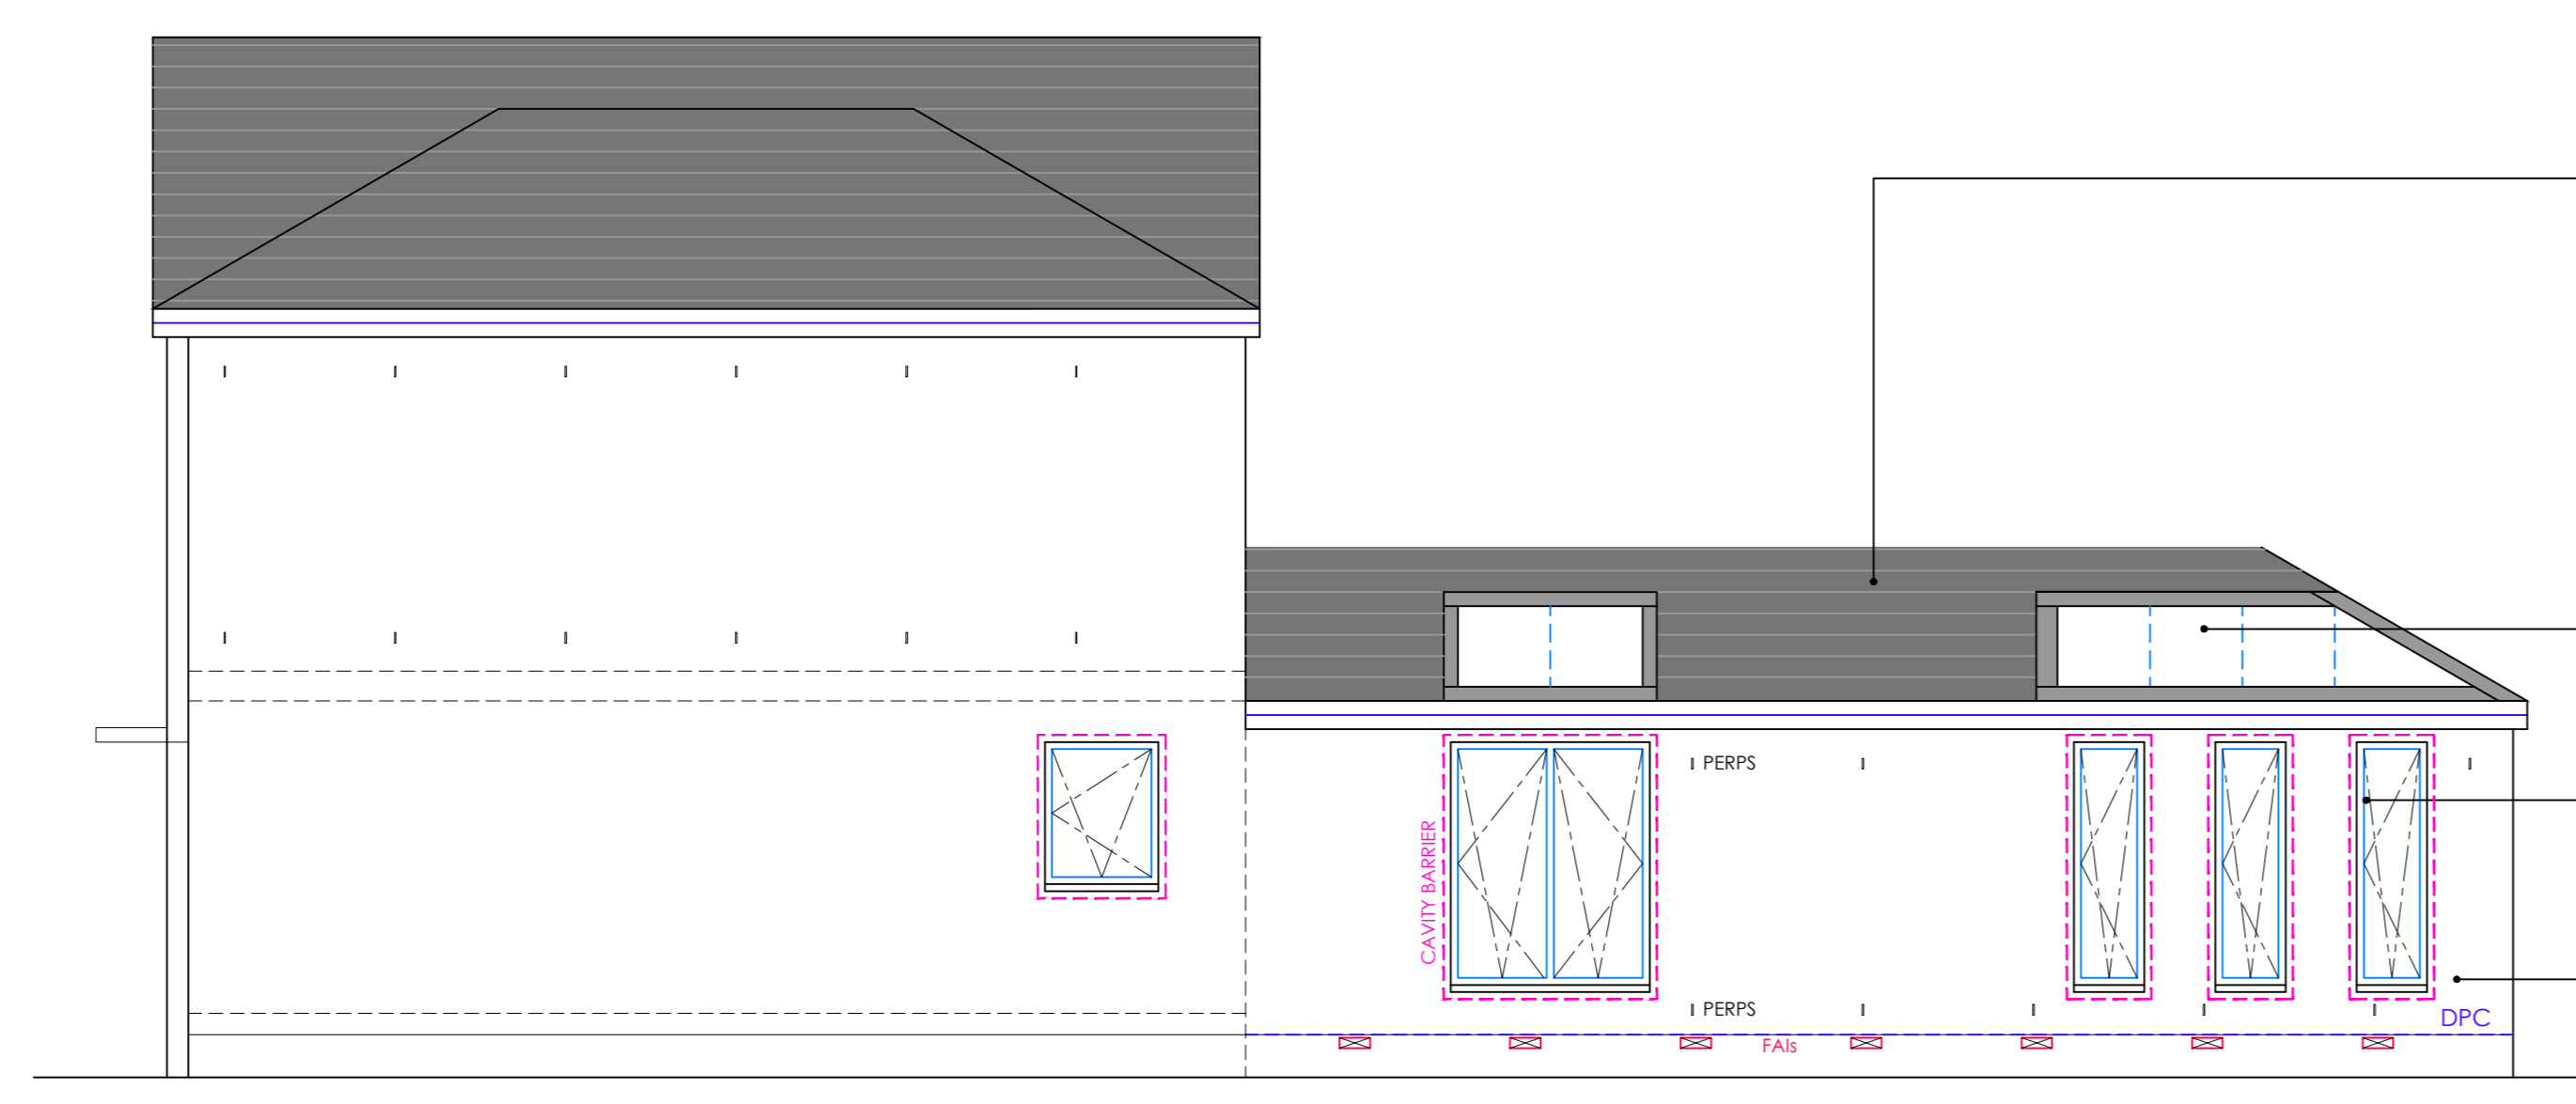


SIDE ELEVATION AS PROPOSED

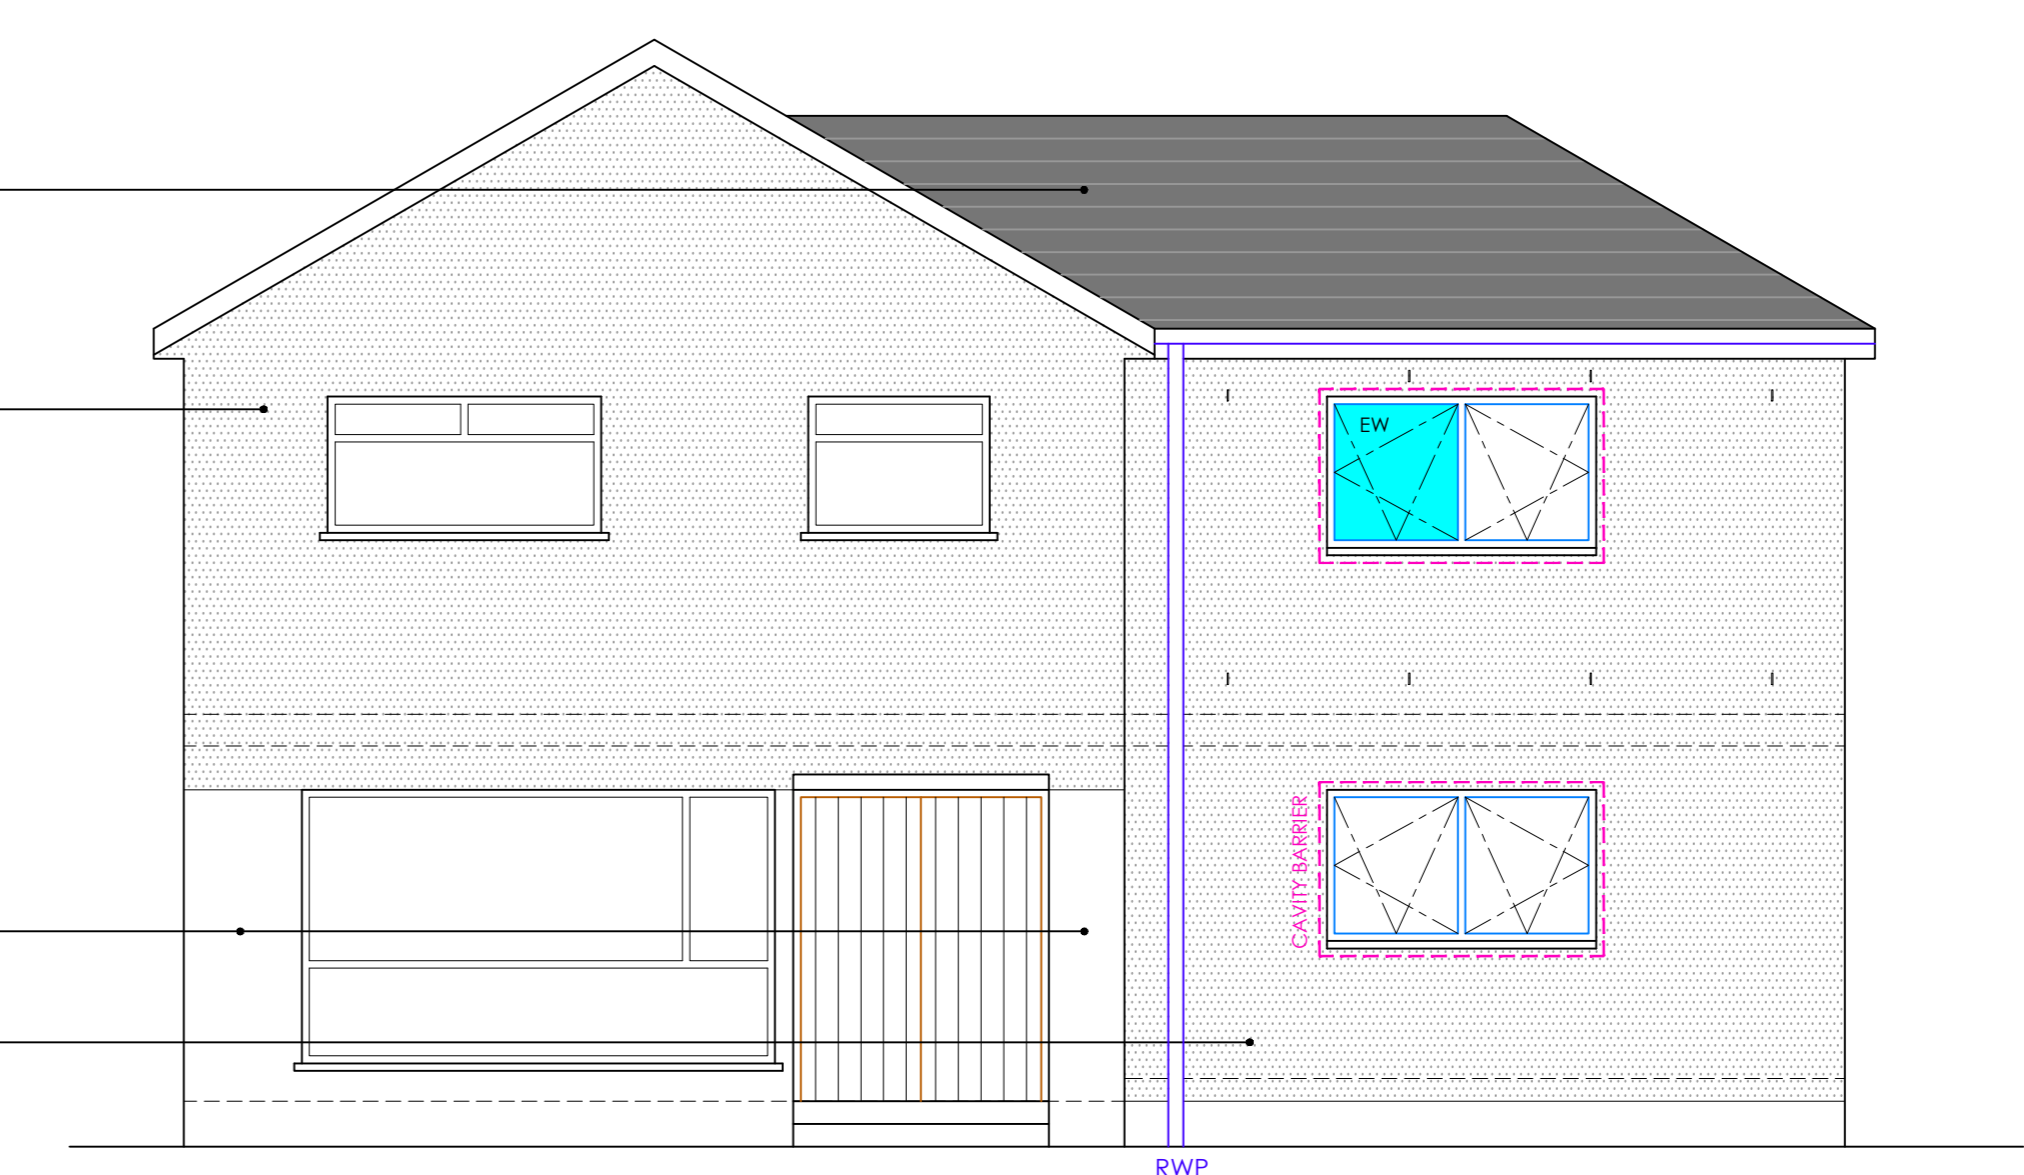

FRONT ELEVATION AS PROPOSED

**EW** DENOTES ESCAPE TYPE WINDOW WITH OPENING SECTION AT LEAST 450mm HIGH, 450mm WIDE, 0.33m<sup>2</sup> OPENABLE AREA. BOTTOM OF OPENING SECTION TO BE 1.1m ABOVE RL. ALL UPPER FLOOR WINDOWS TO OPEN INWARDS FOR EASE OF CLEANING FROM THE INSIDE.

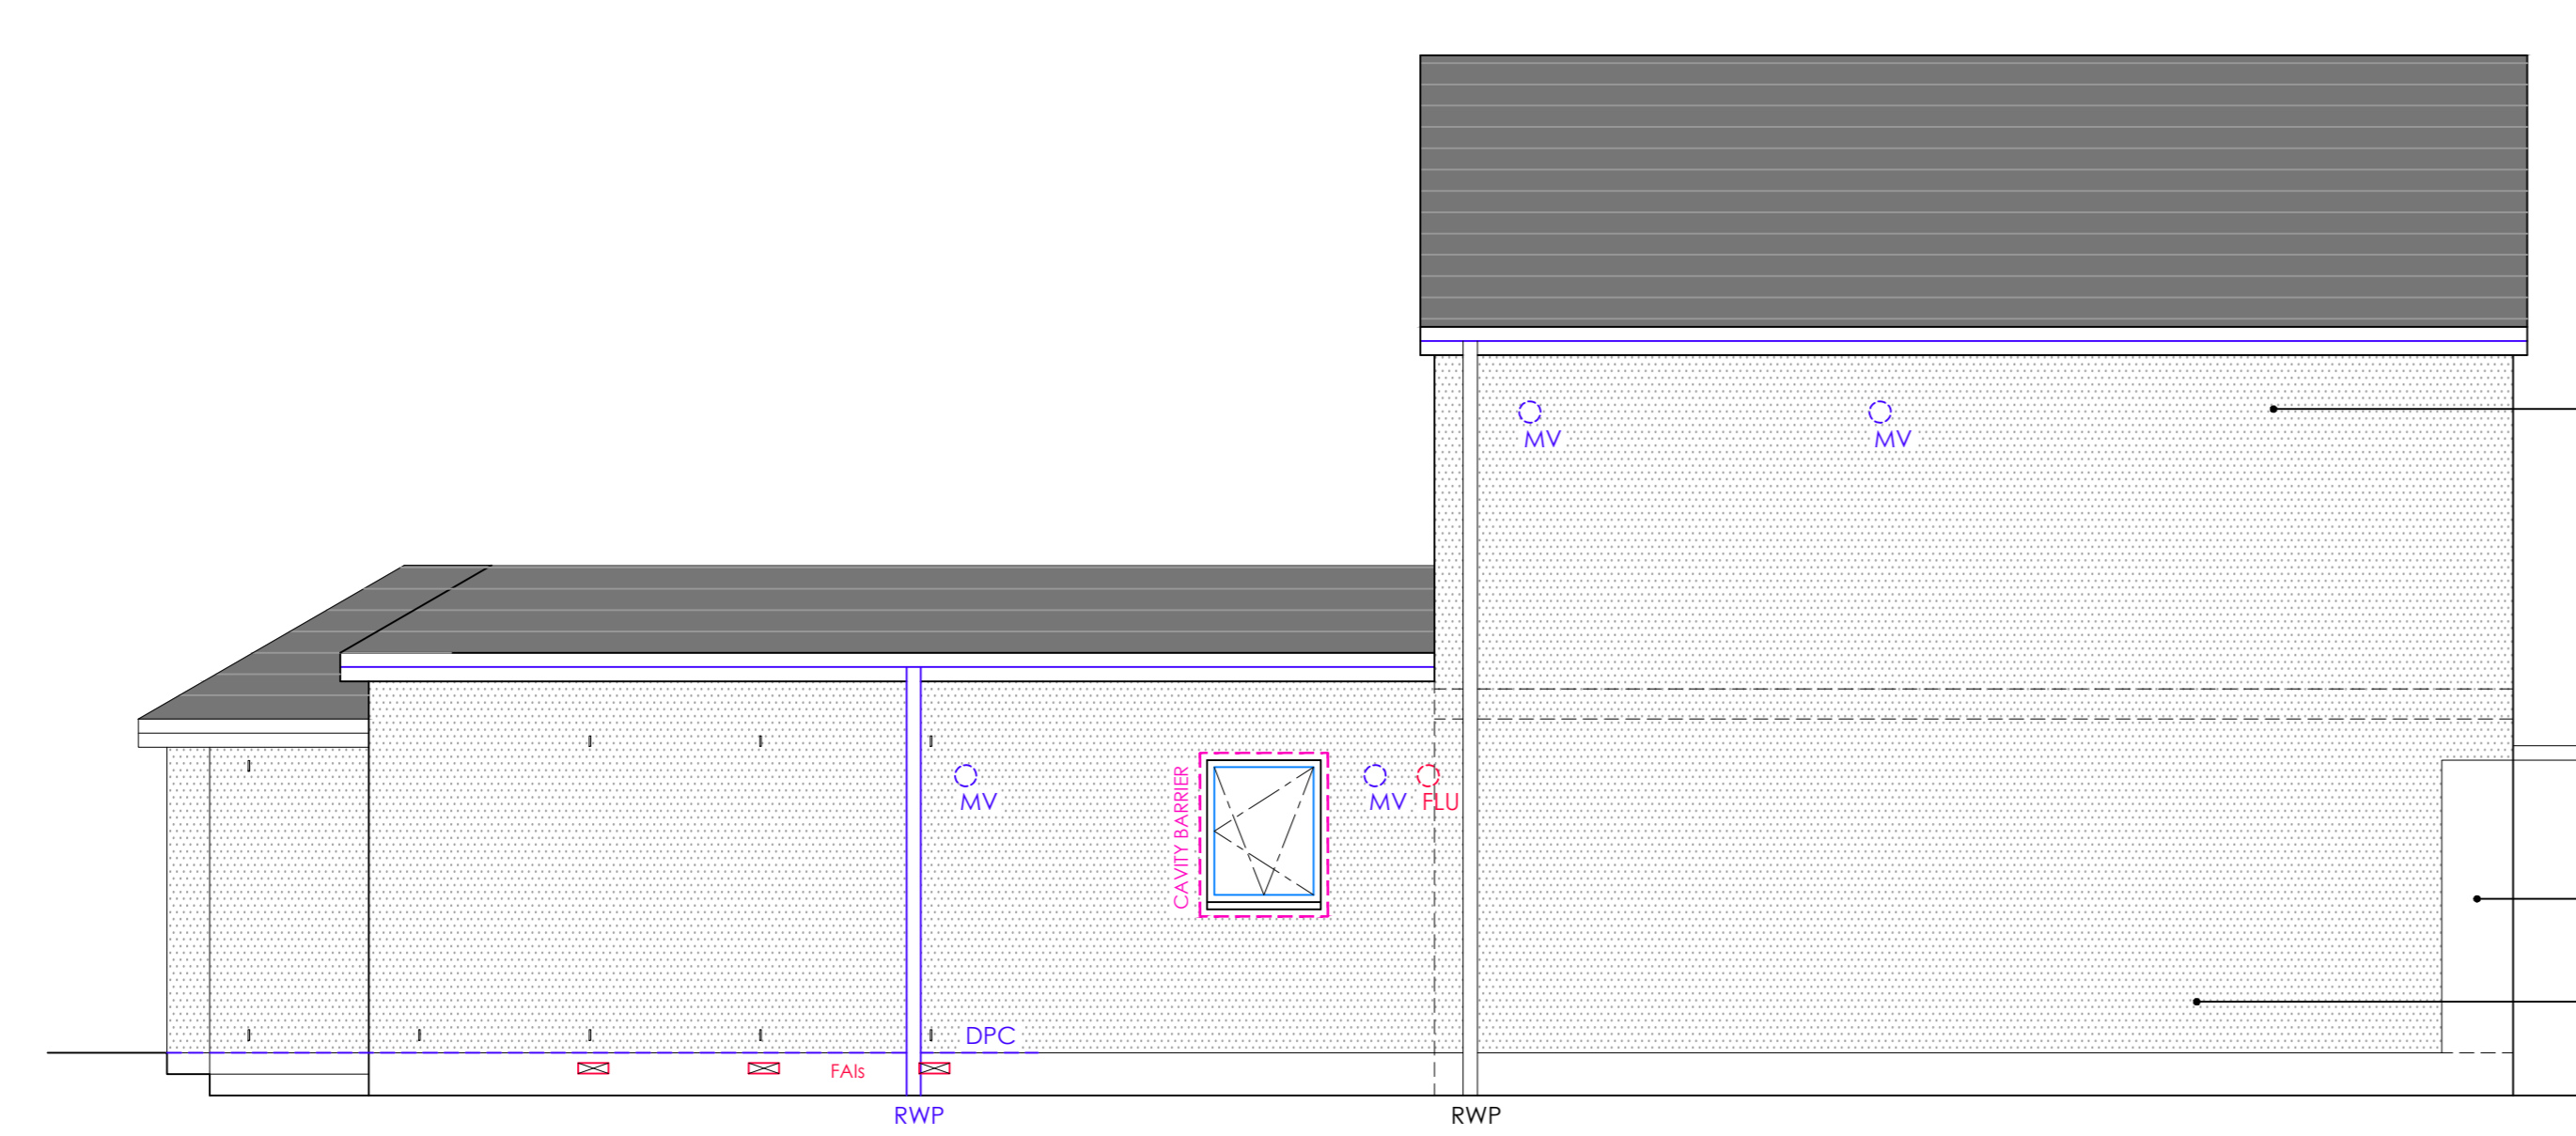

SIDE ELEVATION AS PROPOSED



REAR ELEVATION AS PROPOSED