
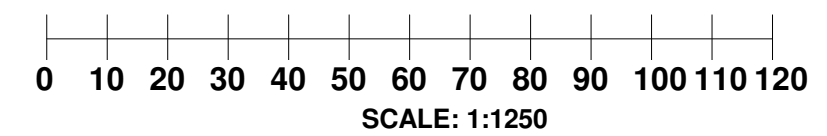


BLOCK PLAN
1 : 500

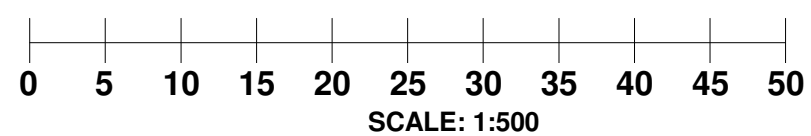


**9 CORNER HOUSE
PARADE
EPSOM ROAD
EPSOM KT17 1NX**

BLOCK PLAN AND OS MAP		
Project number	23349	23349/01
Date	NOV	
Drawn by	SZ	
Checked by	Checker	Scale 1:1250 & 1:500