
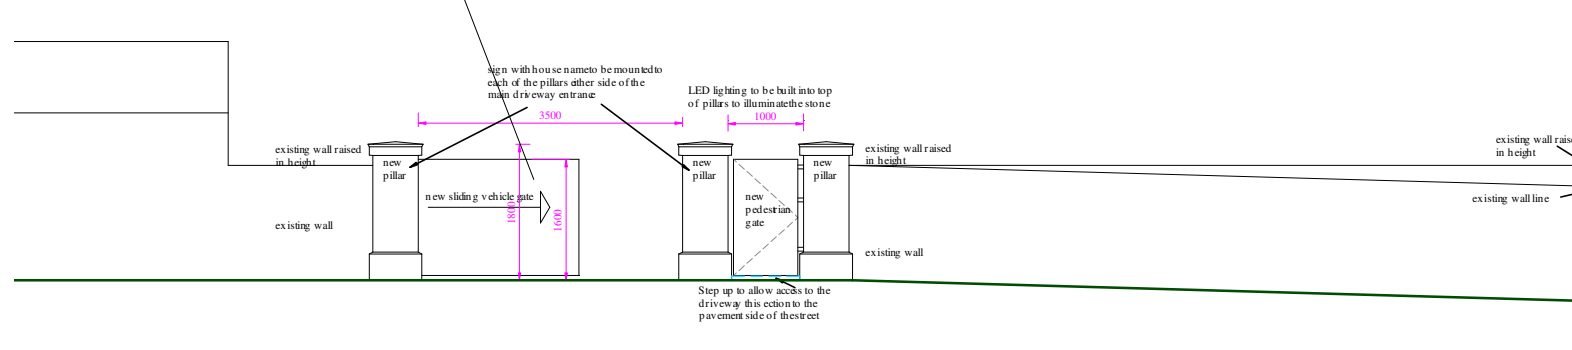


GARDEN LAYOUT 1/100

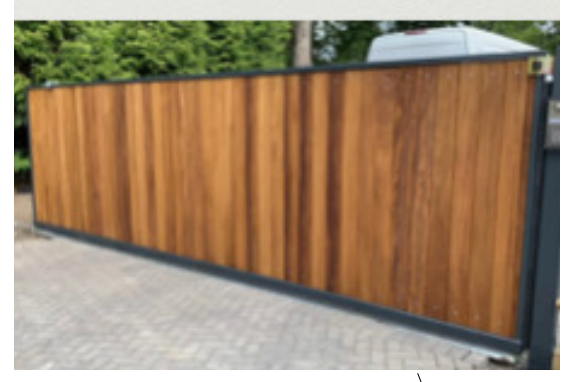

A: Notes added	4.2.22
B: Notes altered	4.2.22
C: Details added	3.1.24
D: Details added	9.1.24
E: Notes added added	9.1.24
F: Notes added added	10.1.24
G: Notes added added	10.1.24

Client:
Mr & Mrs Edwards
 Project:
**Proposed extension at
 at Thorndene, Rowantreehill Rd
 Kilmacolm PA13 4NP**
 Scale: 1/100
 Dwg. No. 211205G
 WitheyDesigns@gmail.com
 m. 07941 339644
 m. 07905 82346