

STREET VIEW NO. 1




STREET VIEW NO. 2




STREET VIEW NO. 3

Areas shown hatched on the adjacent Block Plan indicate areas of excavation for front Garden, existing access steps & side path, existing garden walling to Drumshantie Road and associated Garage to be removed. Downtakings will adhere to BS6187:2011.

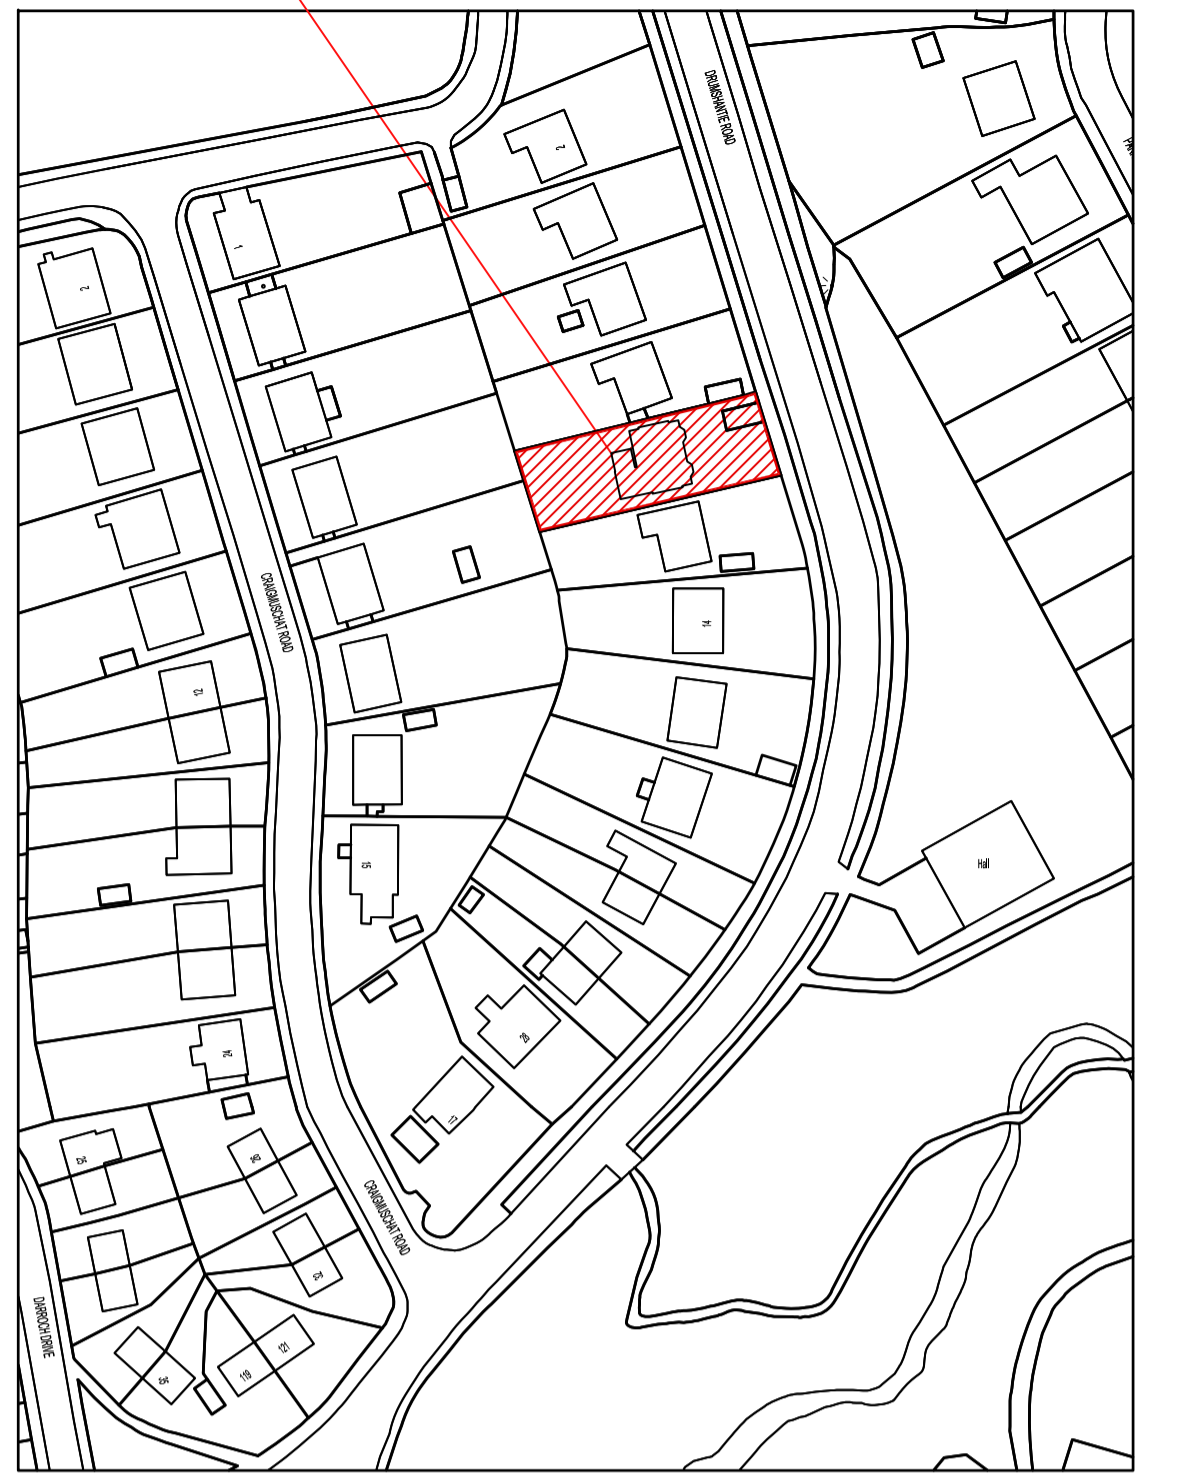

OS REPRODUCED UNDER LICENSE NO. AR 100007288

Scale 1:1250
0 25 50 75 125m

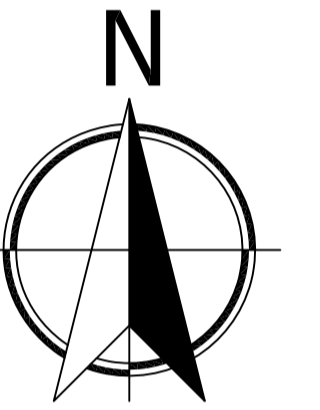

Scale 1:100
0 1 2 3 4 5 10m

PROPOSED FORMATION OF GARDEN WALLING, GLASS BALUSTRADE, OFF STREET PARKING AND REPLACEMENT GARAGE IN RETROSPECT

AT
10 DRUMSHANTIE ROAD
GOUROCK
PA19 1SB

MR & MRS EATON

TITLE
EXISTING BLOCK PLAN
AND ELEVATIONAL PHOTOS

DRAWING NO. 2024-BW-001/GE

SCALE 1:100 DATE 28-12-23

REVISION	DESCRIPTION	DATE