

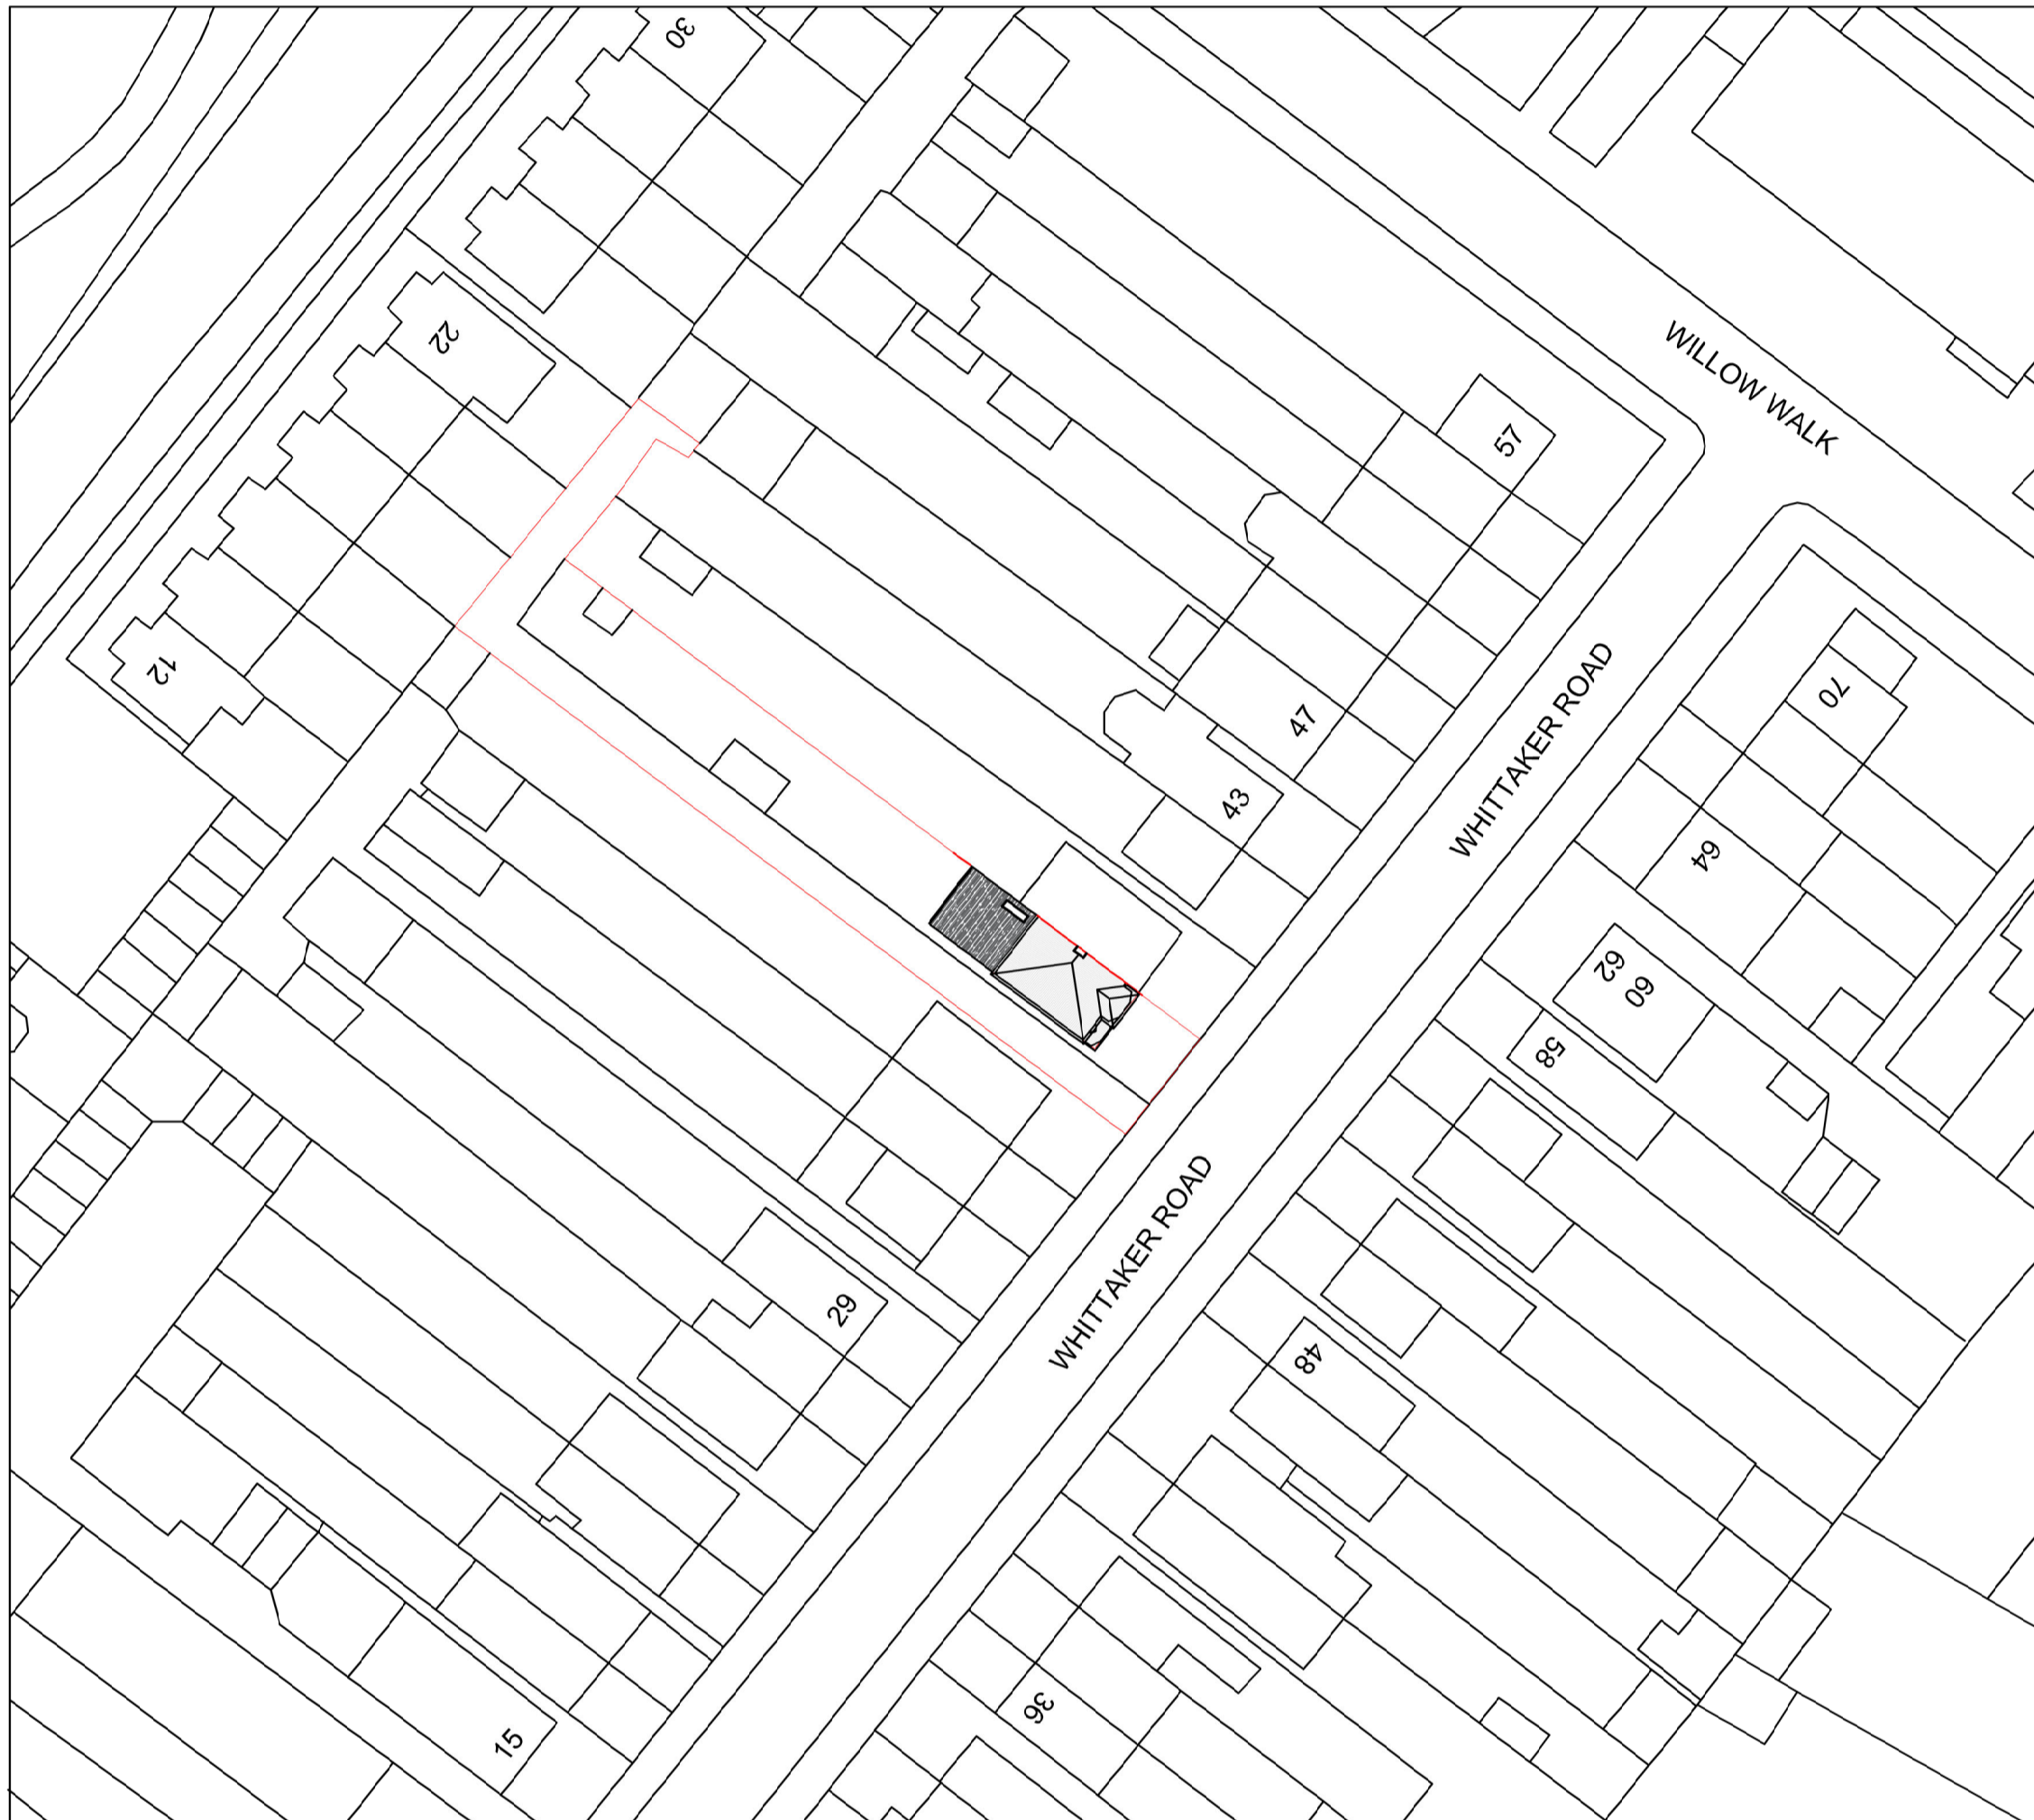



LOCATION PLAN
SCALE 1:1250

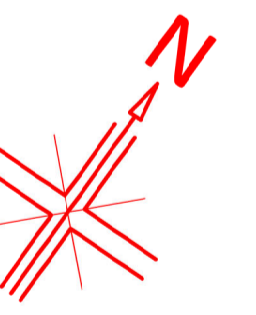

BLOCK PLAN
SCALE 1:500

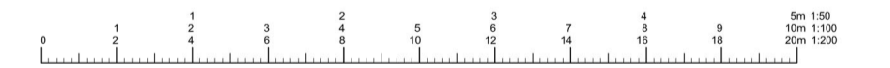

DESCRIPTION :Single Storey Rear Extension	
ADDRESS :37 Whittaker Road, Sutton SM3 9QG	
DRAWN BY : IB	CHECKED BY : NS
DWG No. :UDS/May-04/37 Whittaker Road/005	
	SCALE : 1:100, 1:500, 1:1250 @ A1
	REV : 0 MAY 23
<small>+44 07859214365 info.uri.designstudio@gmail.com</small>	