




1 North



2 East



3 South

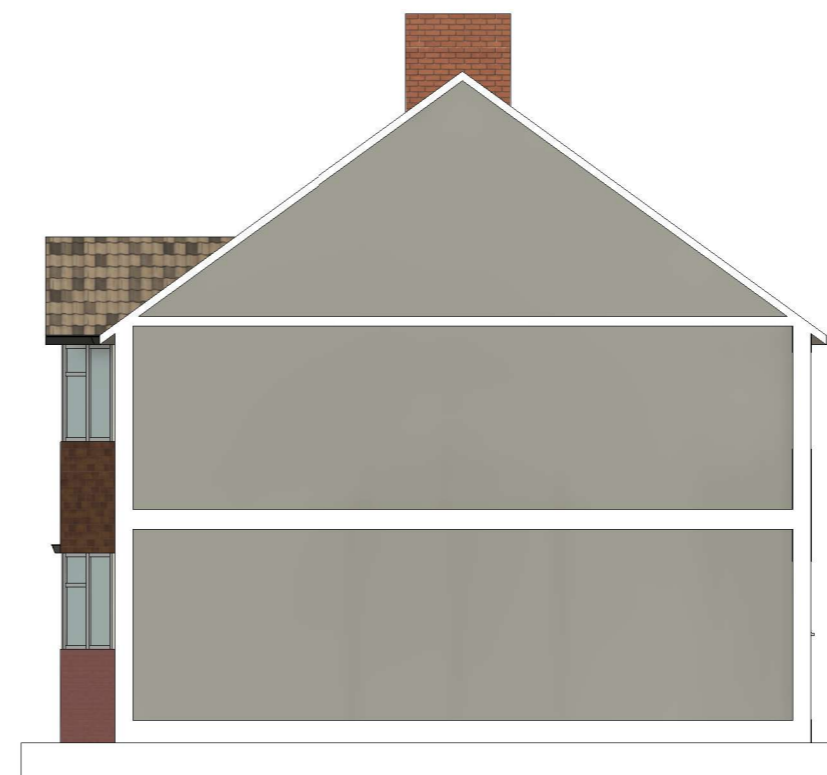

4 West




VISUAL SCALE 1:100 @ A3

THIS DRAWING IS INDICATIVE AND FOR PLANNING PURPOSES ONLY AND NOT CONSIDERED "CONSTRUCTION ISSUE".

ALL DIMENSIONS ARE TO BE CHECKED AND VERIFIED ON SITE WITH ANY DISCREPANCIES REPORTED TO ARCHITECTURAL DESIGNS SERVICES (UK)LTD

COPYRIGHT FOR THIS DRAWING IS HELD BY ARCHITECTURAL DESIGN SERVICES (UK) LTD. IT IS NOT TO BE REPRODUCED WITHOUT EXPRESS PERMISSION.

CLIENT	
DWARAKA ATRI	
PROJECT TITLE	
LOFT CONVERSION	
DRAWING TITLE	
EXISTING ELEVATIONS	
PROJECT ADDRESS	
39 Summerville Gardens Cheam SUTTON SM1 2BU	
JOB NO	889
DRAWING NO	03
REV NO	1
SCALE@A3	1 : 100
DRAWN BY	DG
STAGE	PLANNING
 ARCHITECTURAL DESIGNS Building 2 Guildford Business Park Guildford Surrey, GU28XG Tel: 01483 362 980 Email: info@ad-uk.com	

