
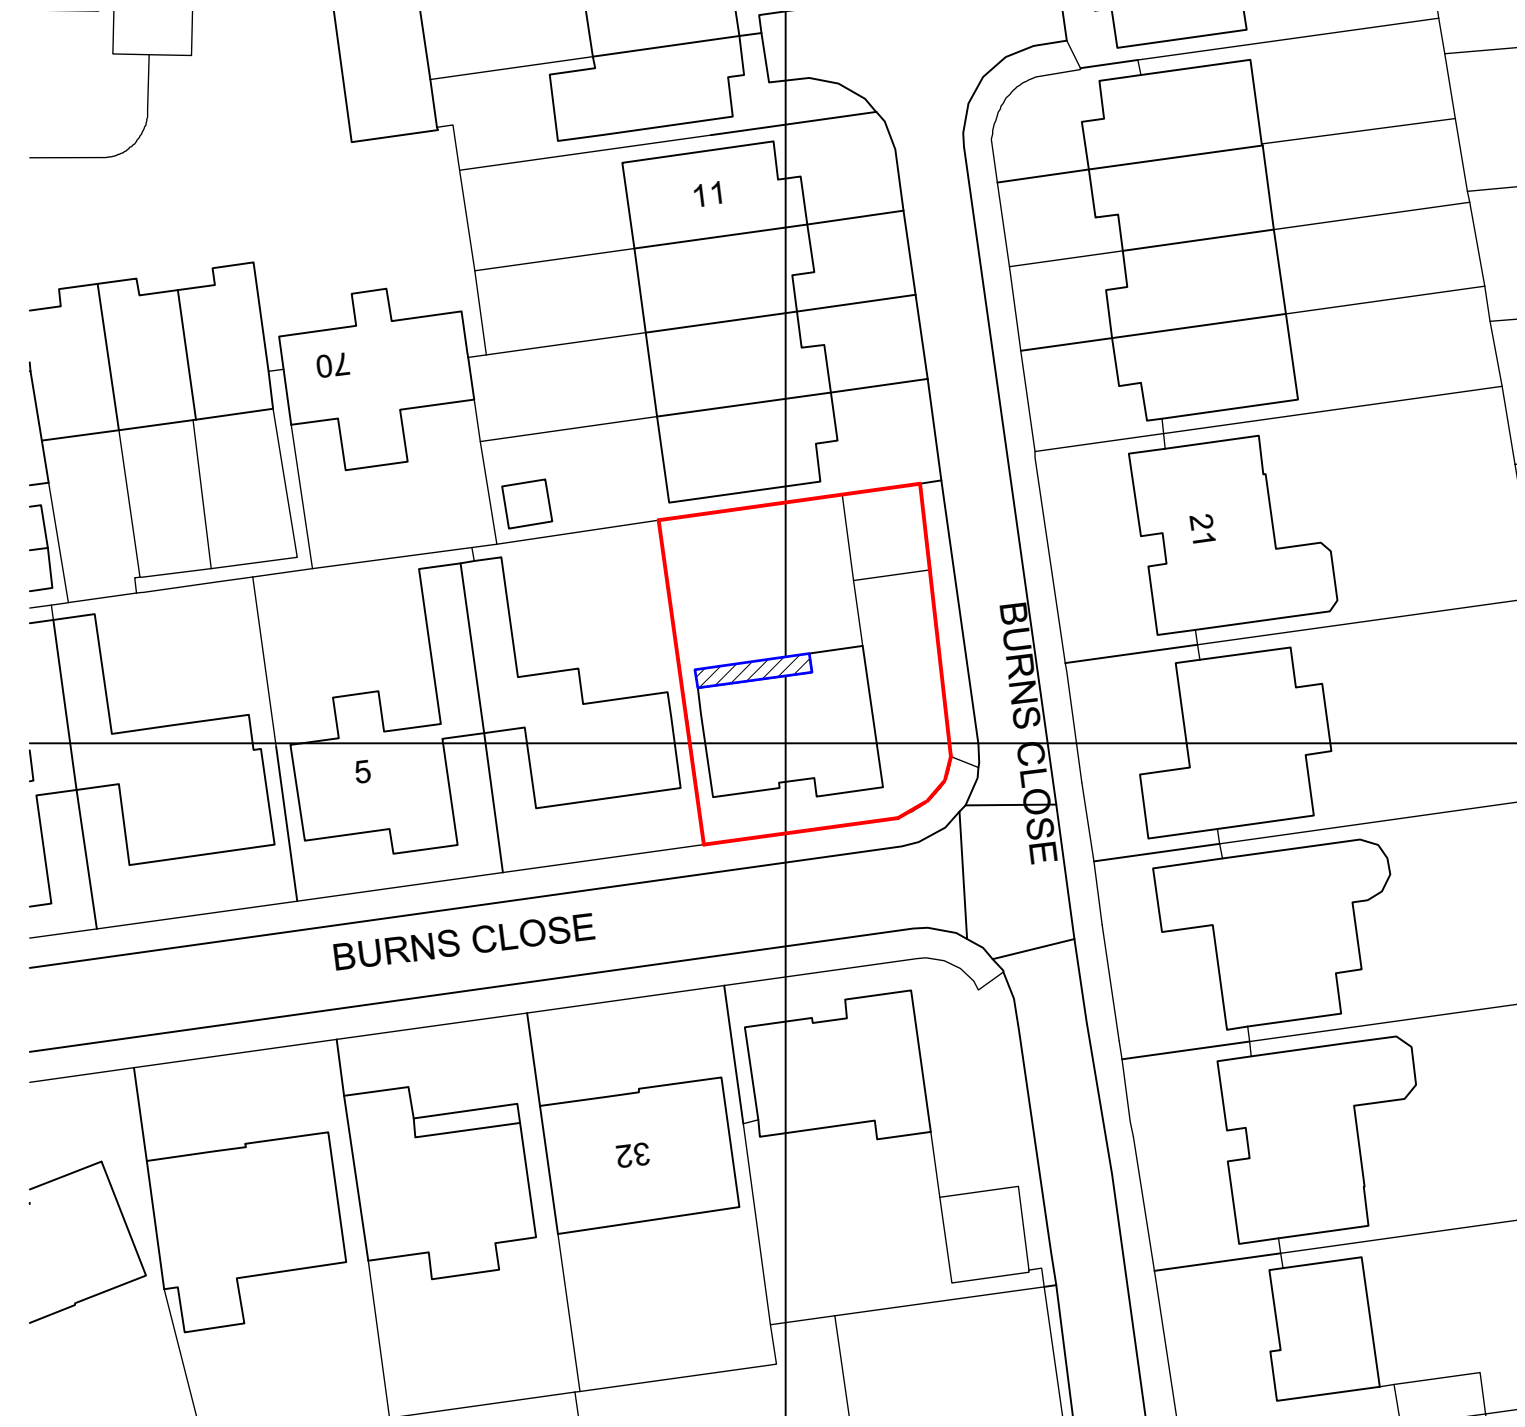
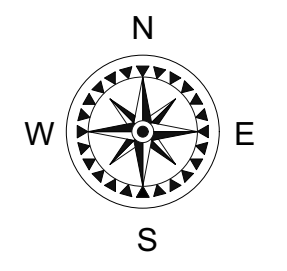


Notes
 DO NOT SCALE FROM THIS DRAWING
 Work to figured dimensions only
 Site dimensions are to be checked before work is started
 If in doubt ask
 ©AES Architect Ltd

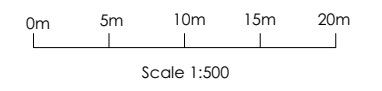

ref. revision		date
scheme		
7 Burns Close Carshalton Mr. & Mrs Ford		
title		
Block Plan		
job ref.	dwg. no.	revision
2333	03	
scale	date	
1:500 on A3 Paper	Dec 2023	
drawn	checked	drawing
aes		

Anna E Shaw RIBA
AES Architect Ltd
 Cornerstones
 Rectory Close, Ashted
 Surrey KT21 2AZ
 Tel: 01372-819893 or 07775 850172
 E-mail: info@aesarchitect.co.uk
 Web: www.aesarchitect.co.uk