


**PROPOSED SECTION AA**  
**SCALE 1:50**

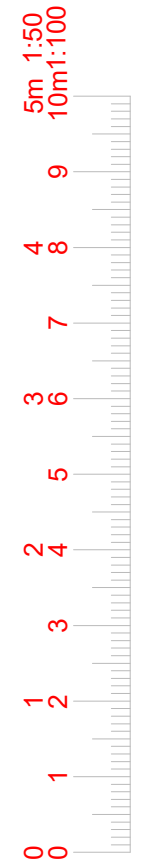

[www.FastPlansUK.co.uk](http://www.FastPlansUK.co.uk)

Project: Loft Conversion with  
Dormer to Rear.

Address:  
39 TAUNTON CL, SM3 9NG

Scale: 1:50 @ A3

Dwg. no:  
A08

Drawn by:  
O.B.S

Date Drawn:  
23-DEC-2023

For Drawings Tel: 0208 154 5569

E-mail: [plans@FastPlansUK.co.uk](mailto:plans@FastPlansUK.co.uk)