




location plan
scale 1:1250

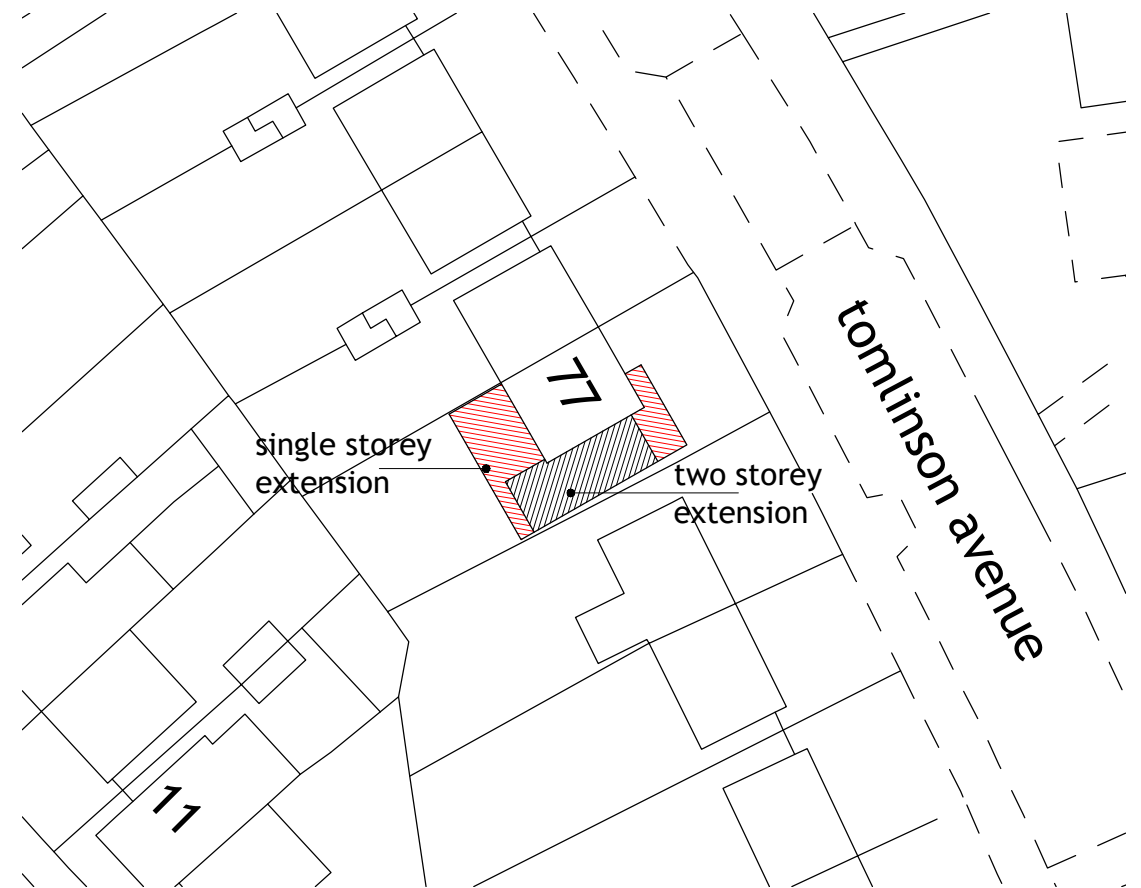

block plan
scale 1:500

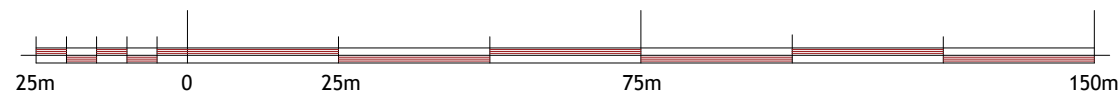

SCALE 1:1250

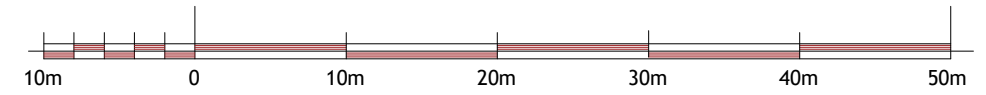

SCALE 1:500

pl4n & build ltd.



PH: 07816611144

shamshadali@hotmail.co.uk

ADDRESS: 77 TOMLINSON AVE, LUTON, LU4 0QL

TITLE: LOCATION AND BLOCK PLAN

PROJECT: SINGLE STOREY REAR AND TWO STOREY SIDE EXTENSION

DATE 30/08/2023 DWG NO. 05/05

DRAWN BY SCALE

A3