


4, CASTLE MOUNT AVENUE, SCALBY, SCARBOROUGH, NORTH YORKSHIRE, YO13 0PJ

Supplied by: www.ukmapcentre.com
 Serial No: 267538
 Centre Coordinates: 501267,491049
 Production Date: 12/07/2023 08:51:03




© Crown copyright and database rights 2023 Ordnance Survey 100048957. The representation of road, track or path is no evidence of a boundary or right of way. The representation of features as lines is no evidence of a property boundary.

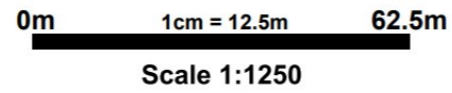


4, CASTLE MOUNT AVENUE, SCALBY, SCARBOROUGH, NORTH YORKSHIRE, YO13 0PJ

Supplied by: www.ukmapcentre.com
 Serial No: 267537
 Centre Coordinates: 501267,491049
 Production Date: 12/07/2023 08:50:58

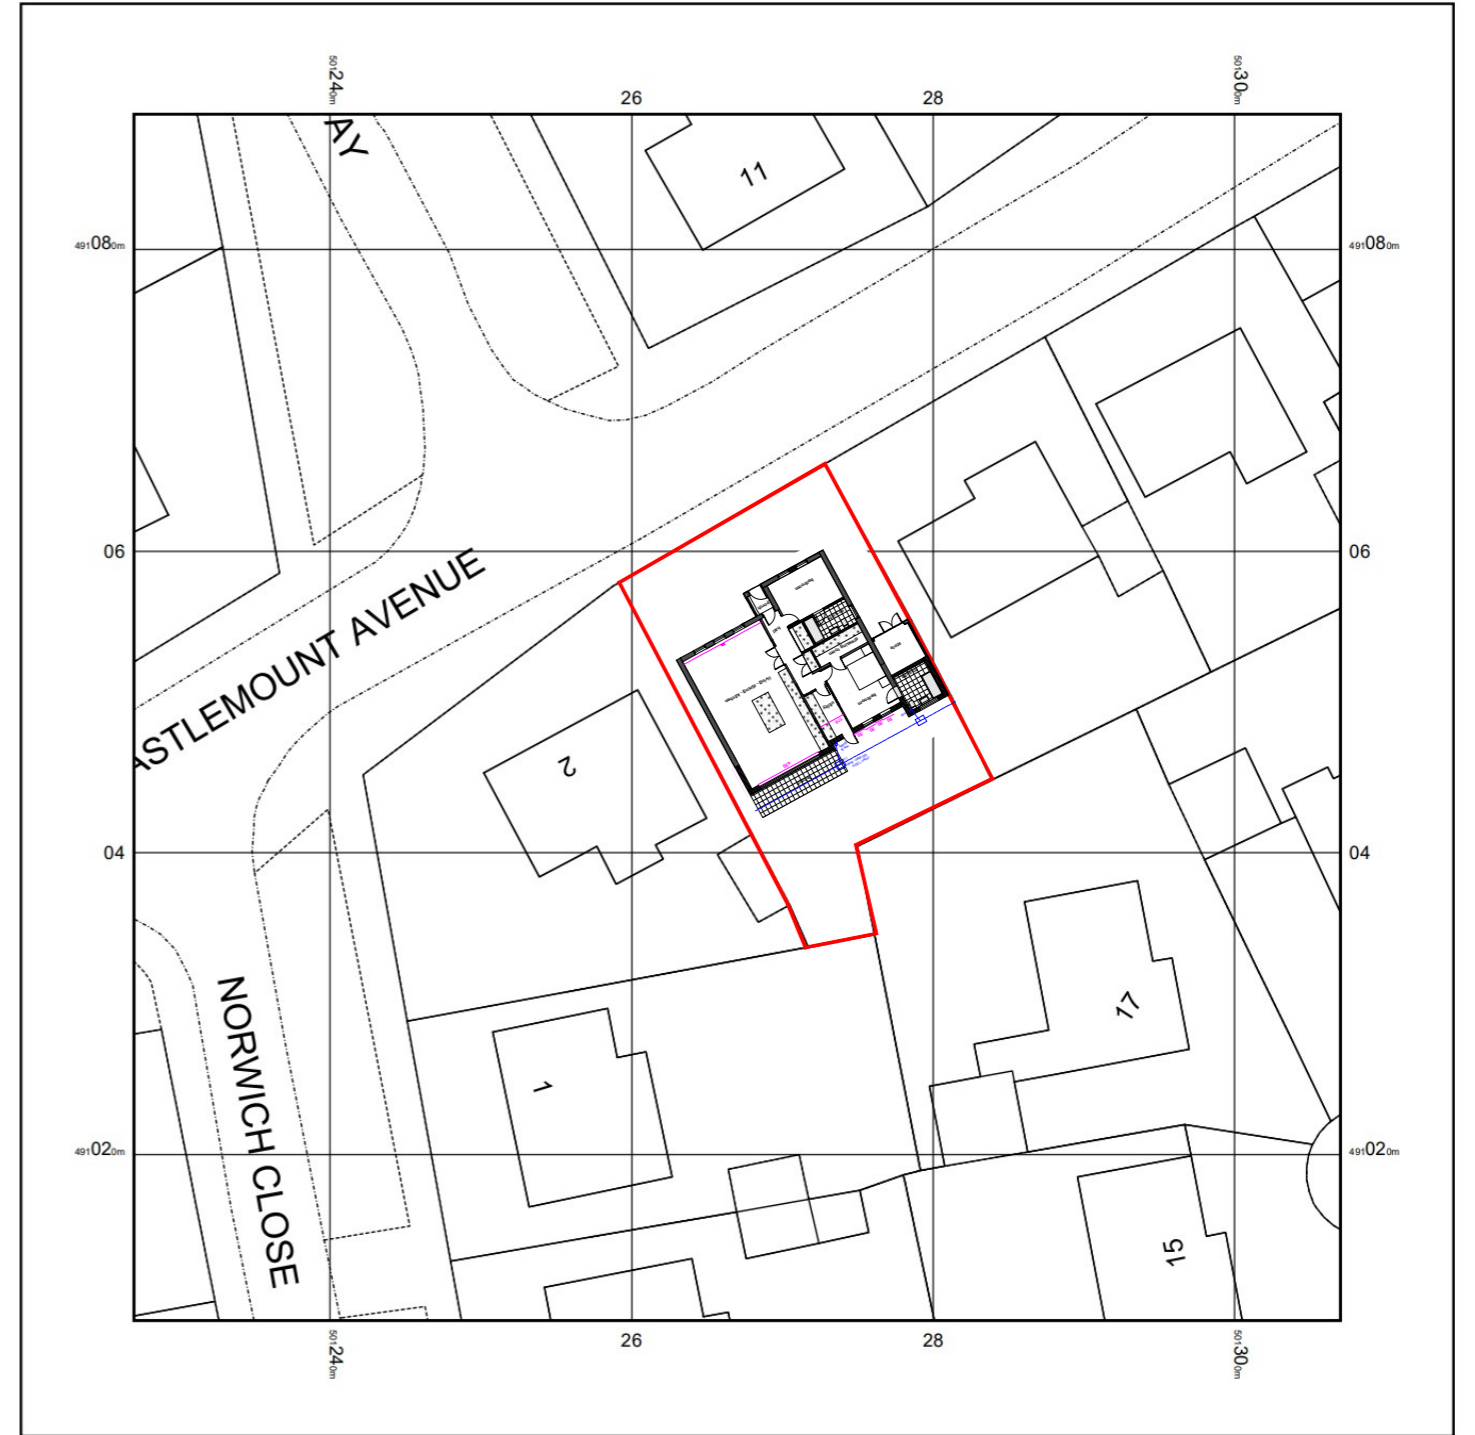

© Crown copyright and database rights 2023 Ordnance Survey 100048957. The representation of road, track or path is no evidence of a boundary or right of way. The representation of features as lines is no evidence of a property boundary.

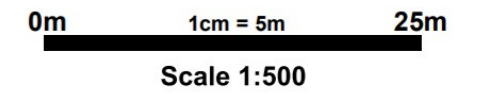

location and block plans

proposed rear extension at castlemount avenue scalby drawing no. 18.04-01